


Do not scale off this drawing. Work to figured dimensions any discrepancy to be reported to the Architects. Refer to larger scale drawings where available.

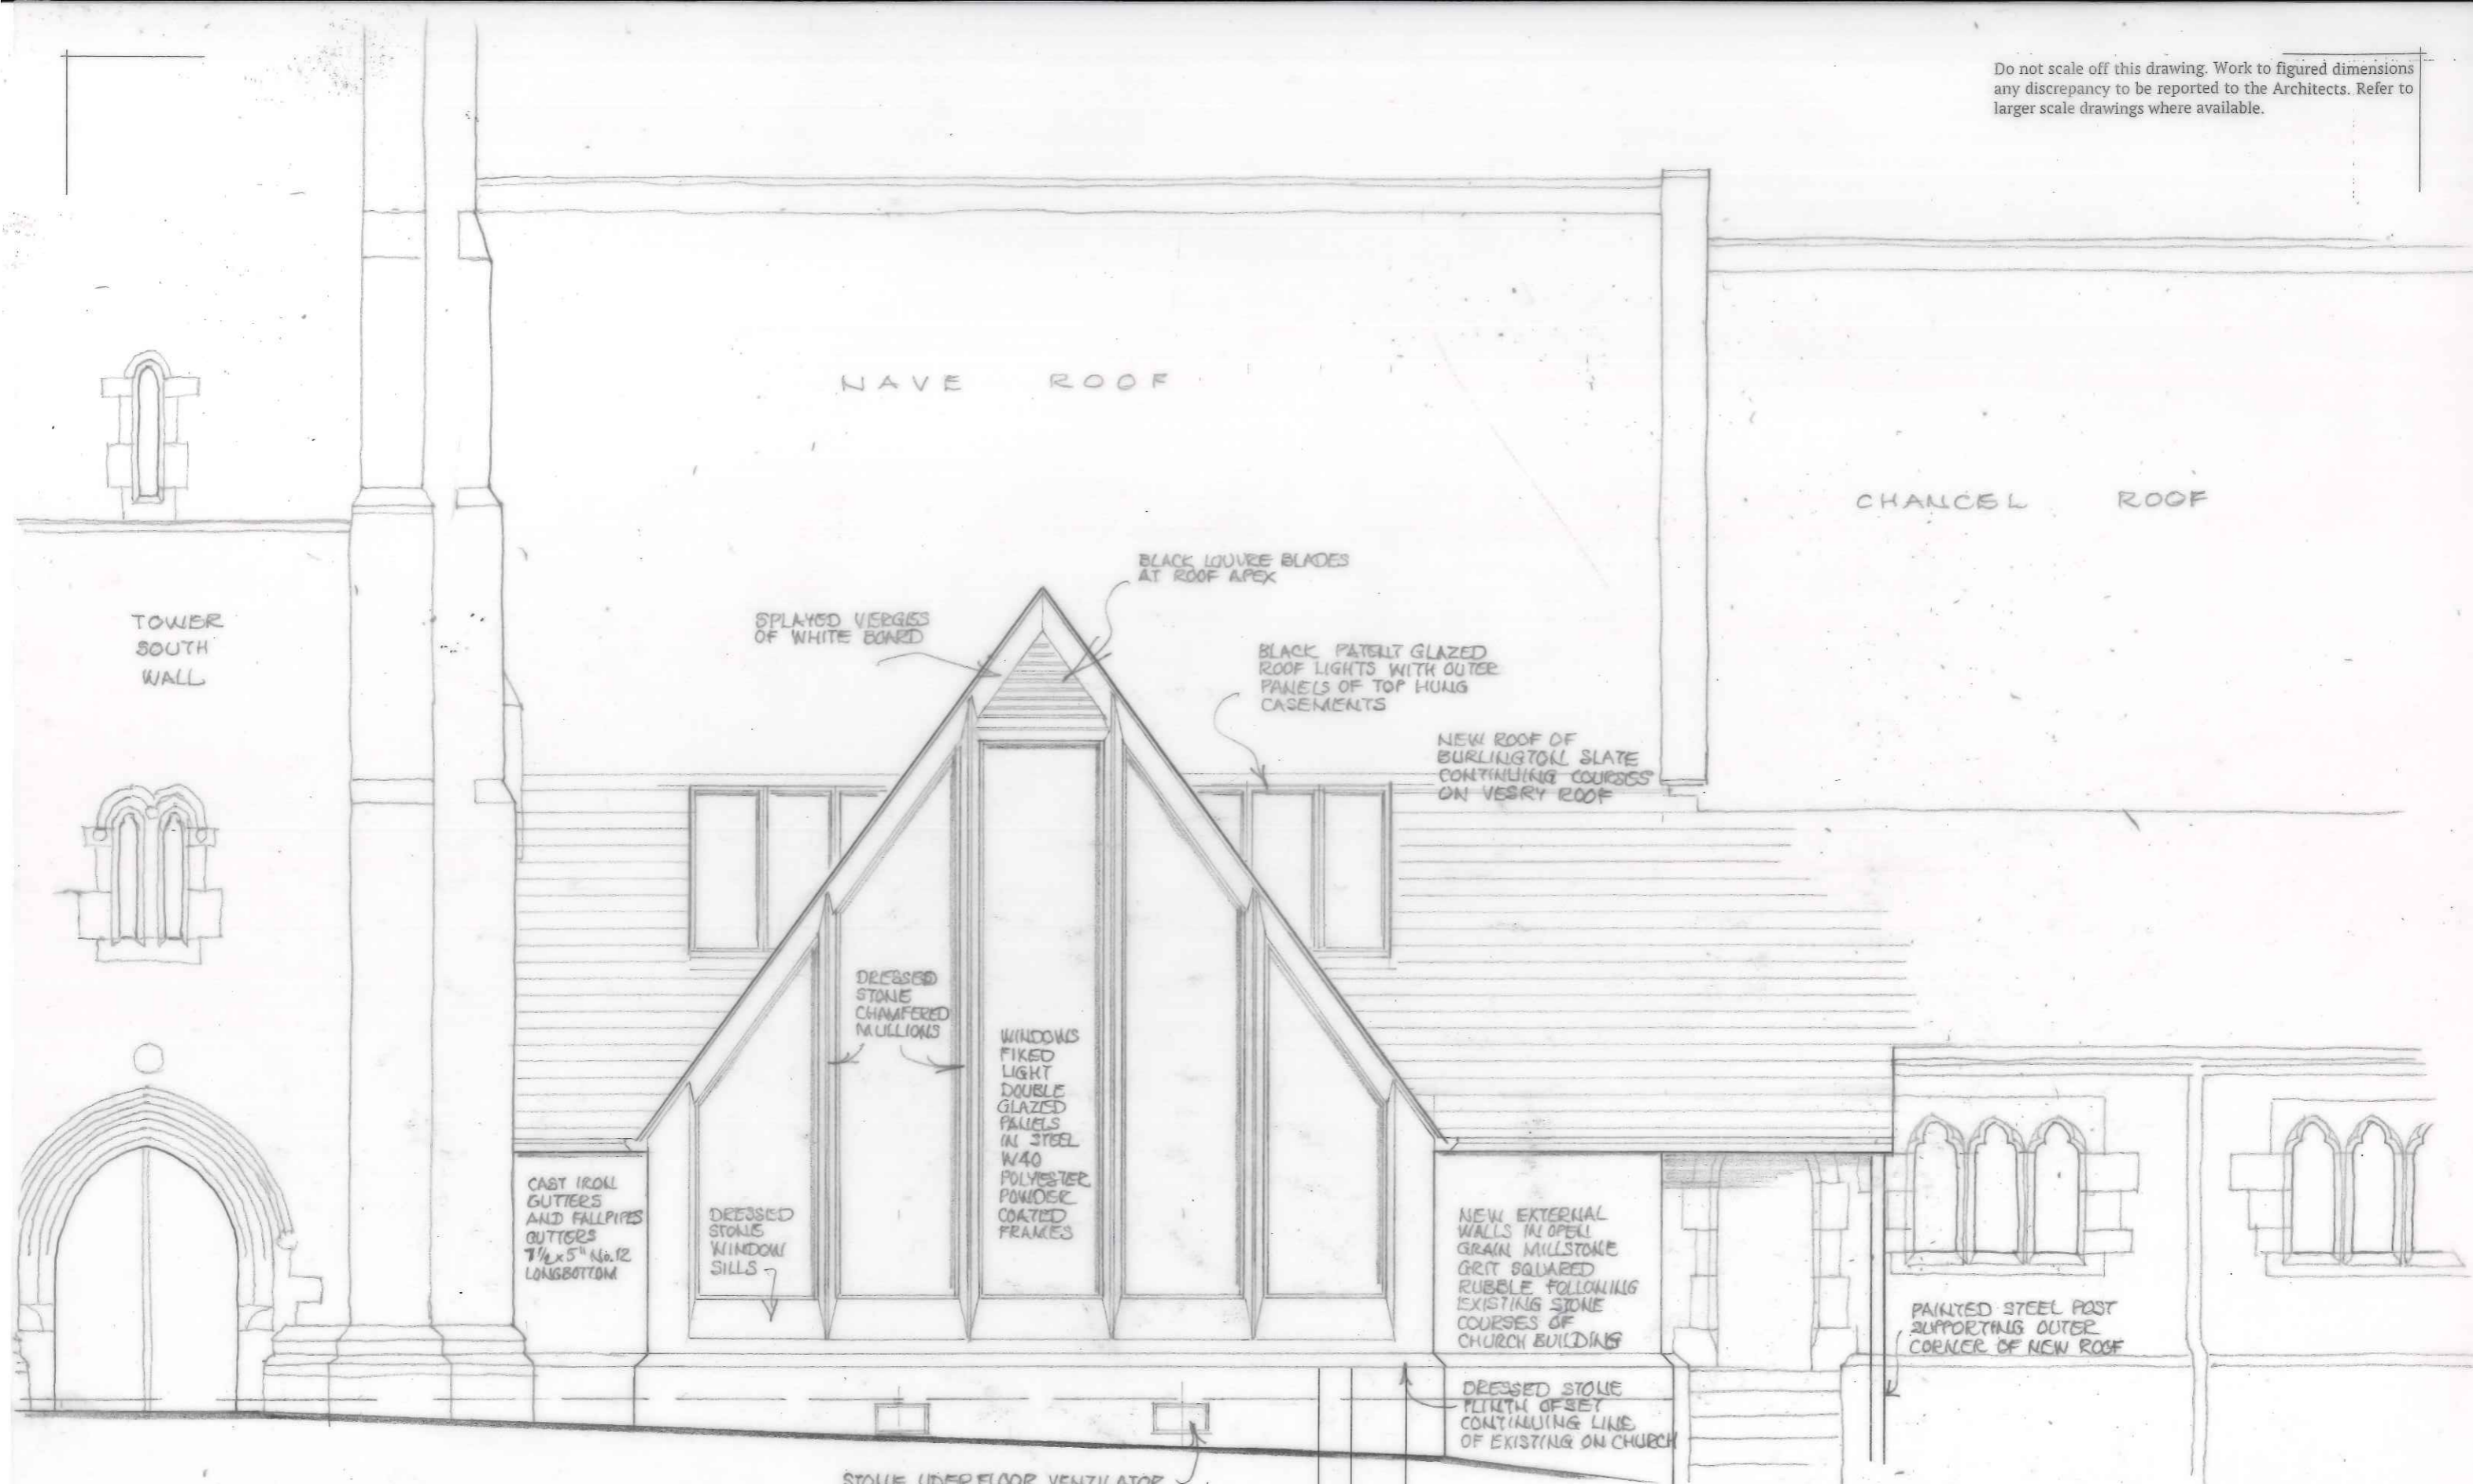

Rev	By	Date	Revision Note	Client/Project	Stage	Scale	Drawn	Checked	Date
				BECKWITHSHAW PCC ST. MICHAEL & ALL ANGELS		1:50 AT A3	S.R.		

BA
 Pearce Bottomley LLP
 Roman Ridge,
 Main Street,
 Aberford, Leeds,
 LS25 3AW
 T: 0113 281 2000
 E: pbp@pbarchitects.co.uk
 W: www.pbarchitects.co.uk
 ARCHITECTS

SOUTH EXTENSION

Drawing Title / Description
 SOUTH ELEVATION L

Proj. Ref.	Originat.	Volume	Level	Type	Role	Number	Suit.	Rev
4604	PBA	XX	ZZ	DR	A	(00)22		

File Name Copyright Pearce Bottomley LLP