




PROJECT <b>Parish Church of St MARY &amp; St John,          Rothley, Leicestershire</b>		<b>Pendery Architecture &amp; Heritage Ltd</b> 23 Orchard Road Hook Norton Banbury Oxon OX15 5LX d.pendery@btinternet.com 07482 557577	
CLIENT		<small>ALL DIMENSIONS IN MILLIMETRES UNLESS STATED OTHERWISE. DO NOT SCALE FROM THE DRAWING.          USE GIVEN DIMENSIONS ONLY. ALL DIMENSIONS TO BE CHECKED ON SITE.</small>	
TITLE <b>Servery - Worktop Covers In Open          Position</b>		SCALE @ A3 N.T.S <small>© Pendery Architecture &amp; Heritage Ltd</small>	DATE  DWG NO. <b>1822/54</b> REV

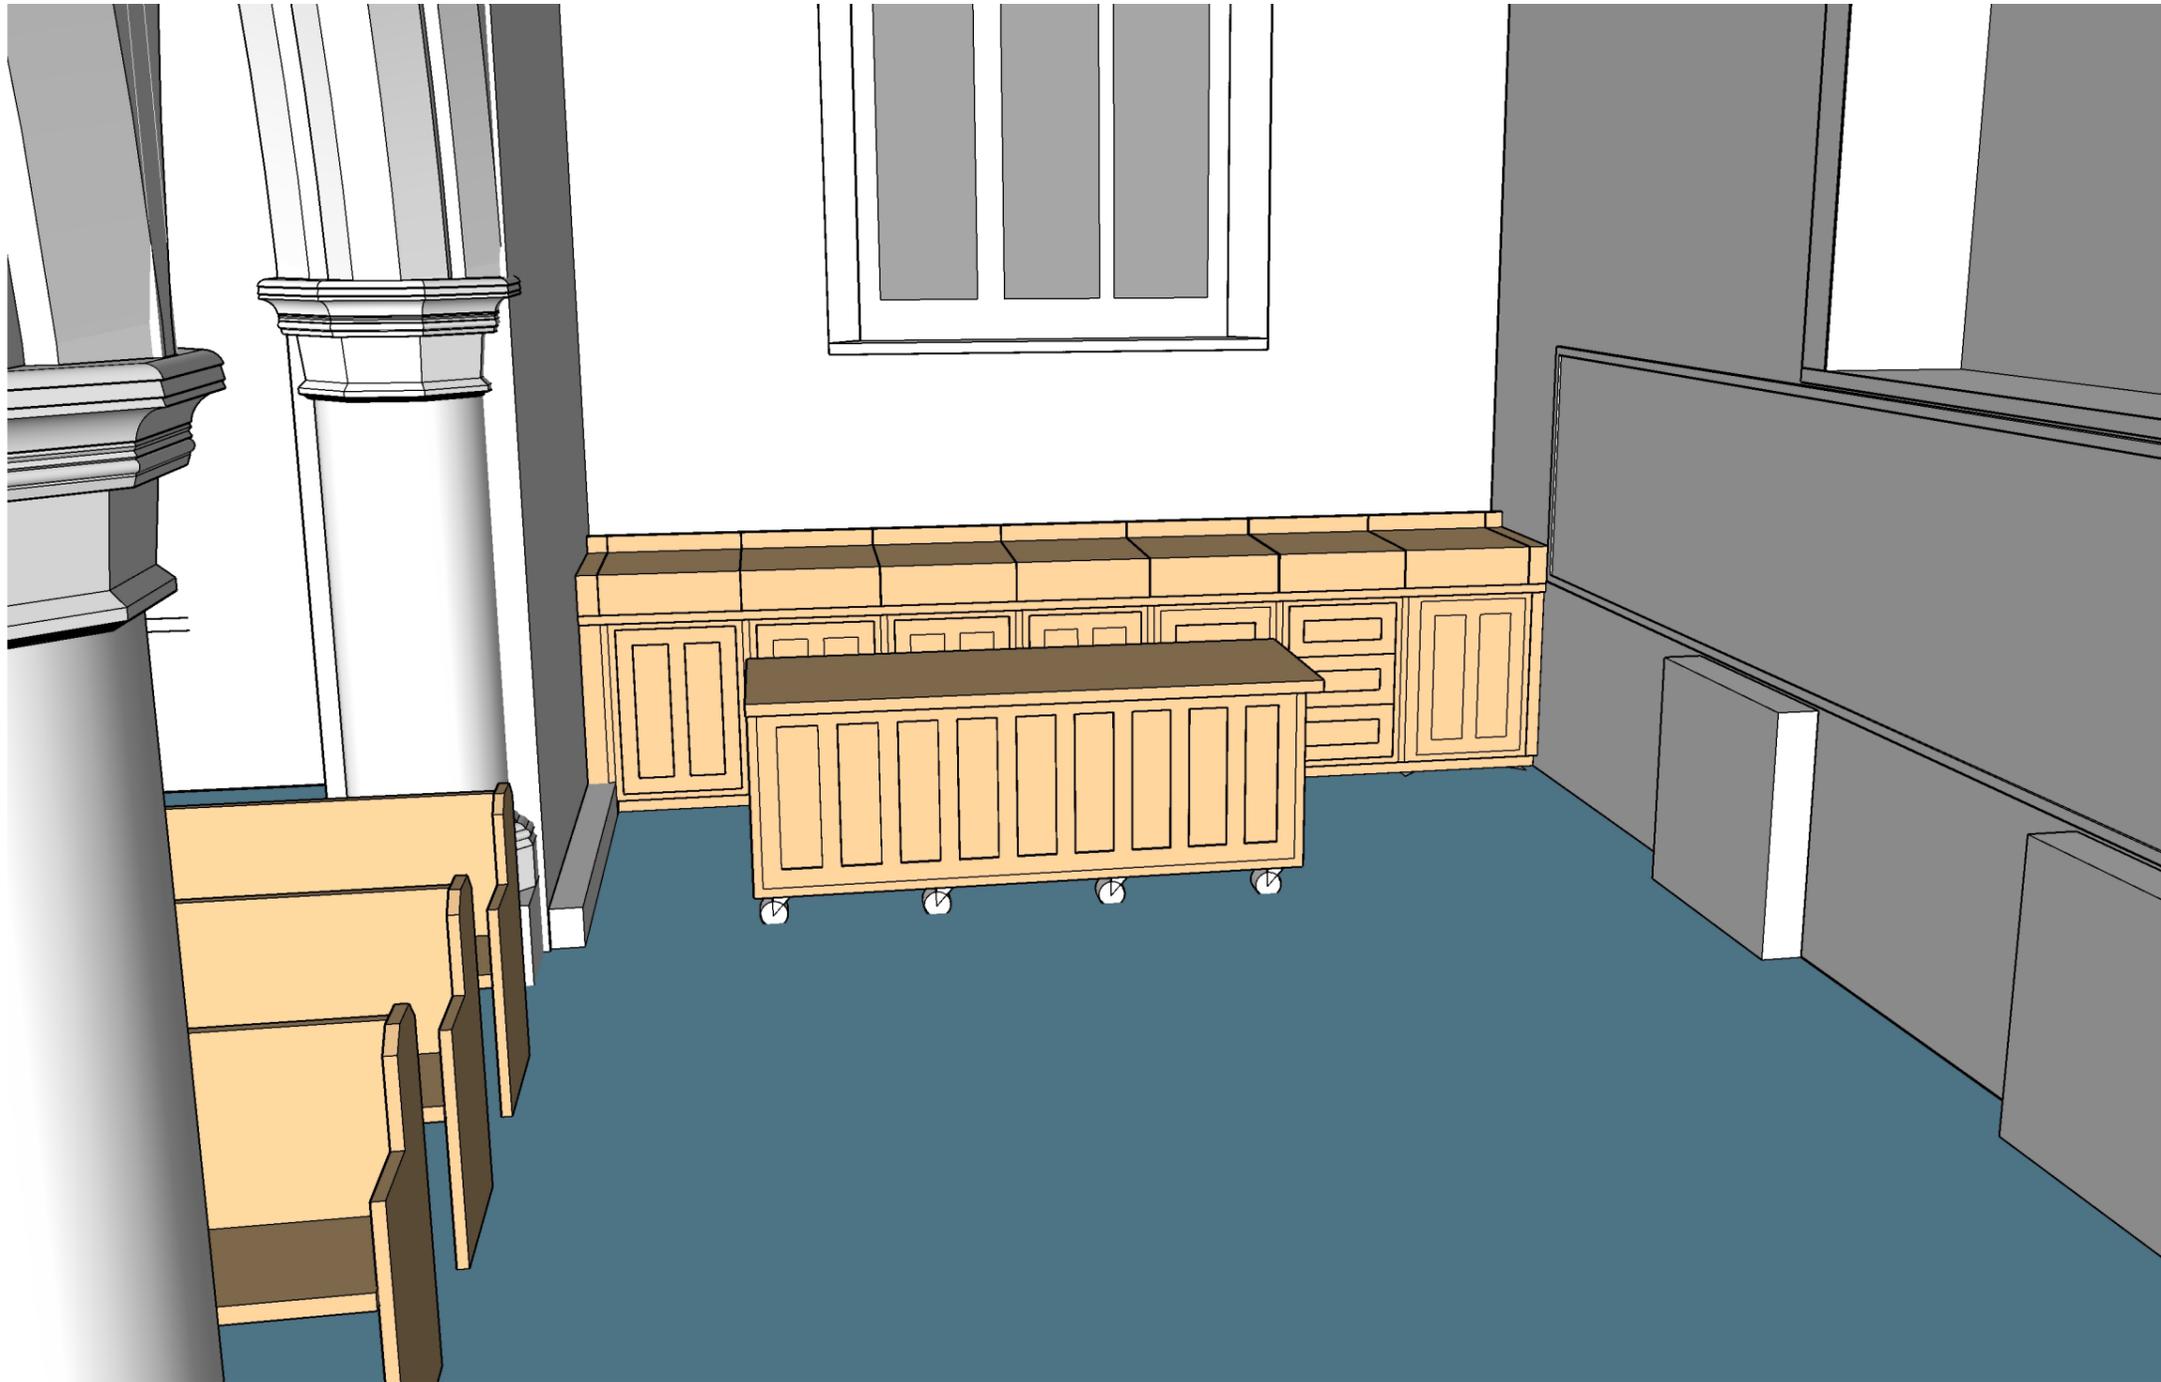

PROJECT <b>Parish Church of St Mary &amp; St John,          Rothley, Leicestershire</b>		<b>Pendery Architecture &amp; Heritage Ltd</b> 23 Orchard Road Hook Norton Banbury Oxon OX15 5LX d.pendery@btinternet.com 07482 557577	
CLIENT		<small>ALL DIMENSIONS IN MILLIMETRES UNLESS STATED OTHERWISE. DO NOT SCALE FROM THE DRAWING.          USE GIVEN DIMENSIONS ONLY. ALL DIMENSIONS TO BE CHECKED ON SITE.</small>	
TITLE <b>Servery - Worktop Covers In Closed          Position</b>		SCALE @ A3 N.T.S. <small>© Pendery Architecture &amp; Heritage Ltd</small>	DATE  DWG NO. <b>1822/53</b> REV

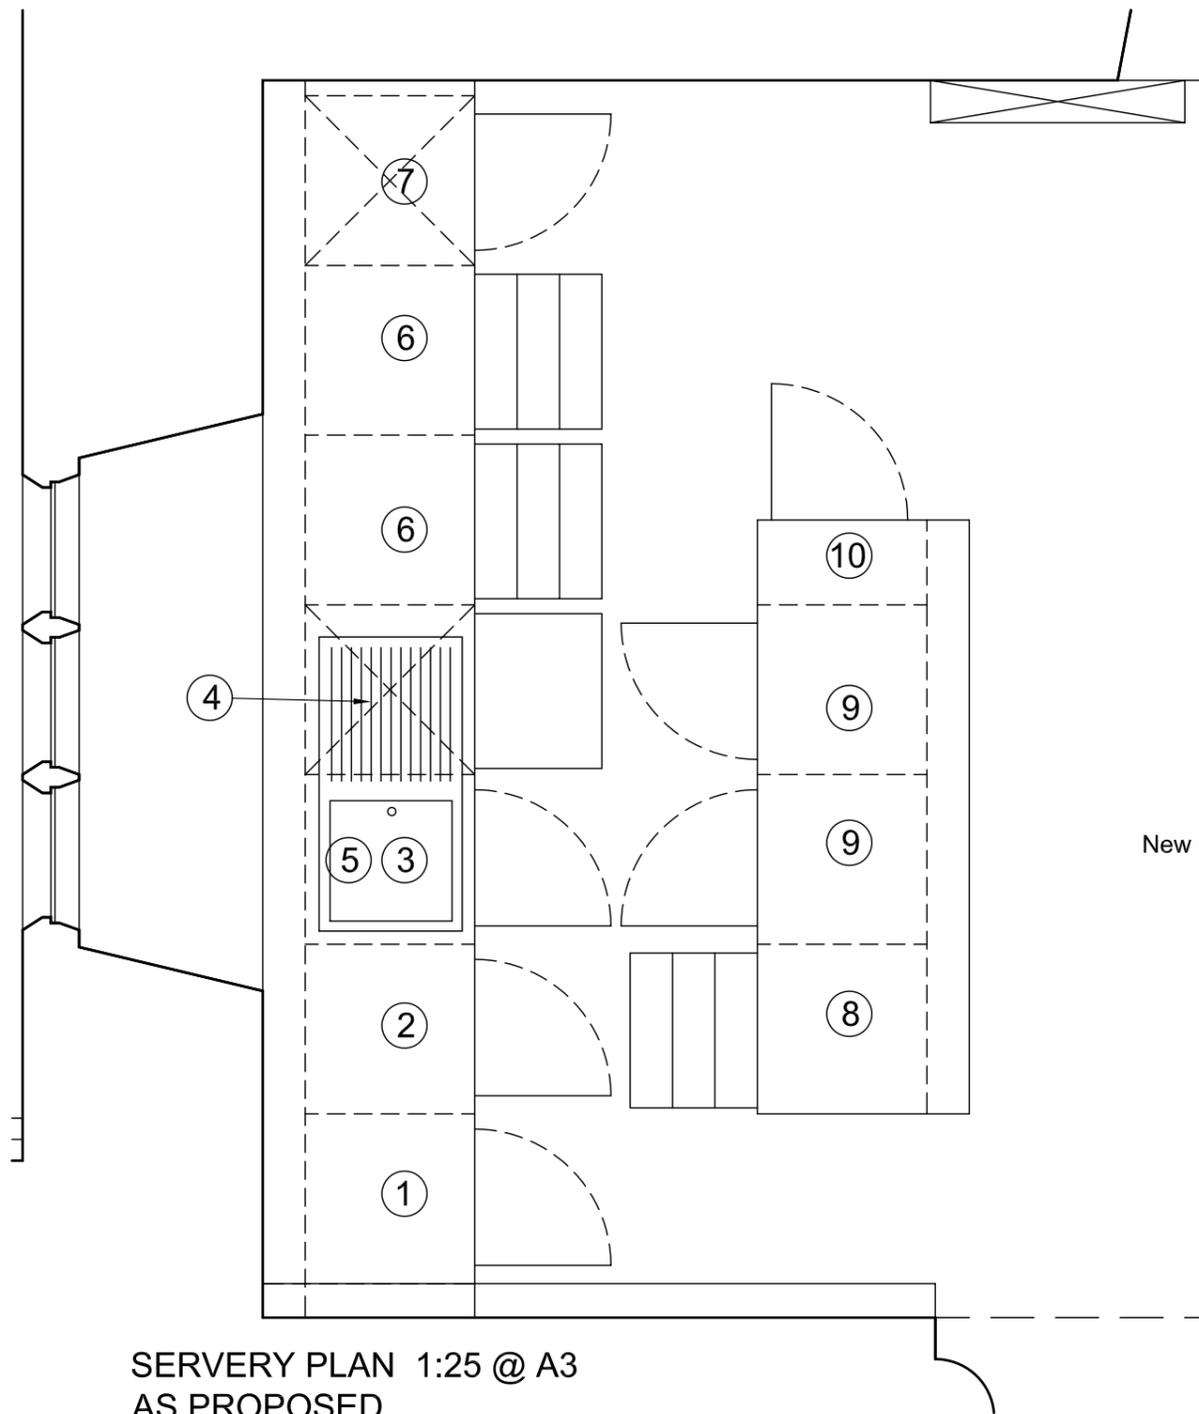

SERVERY PLAN 1:25 @ A3  
AS PROPOSED

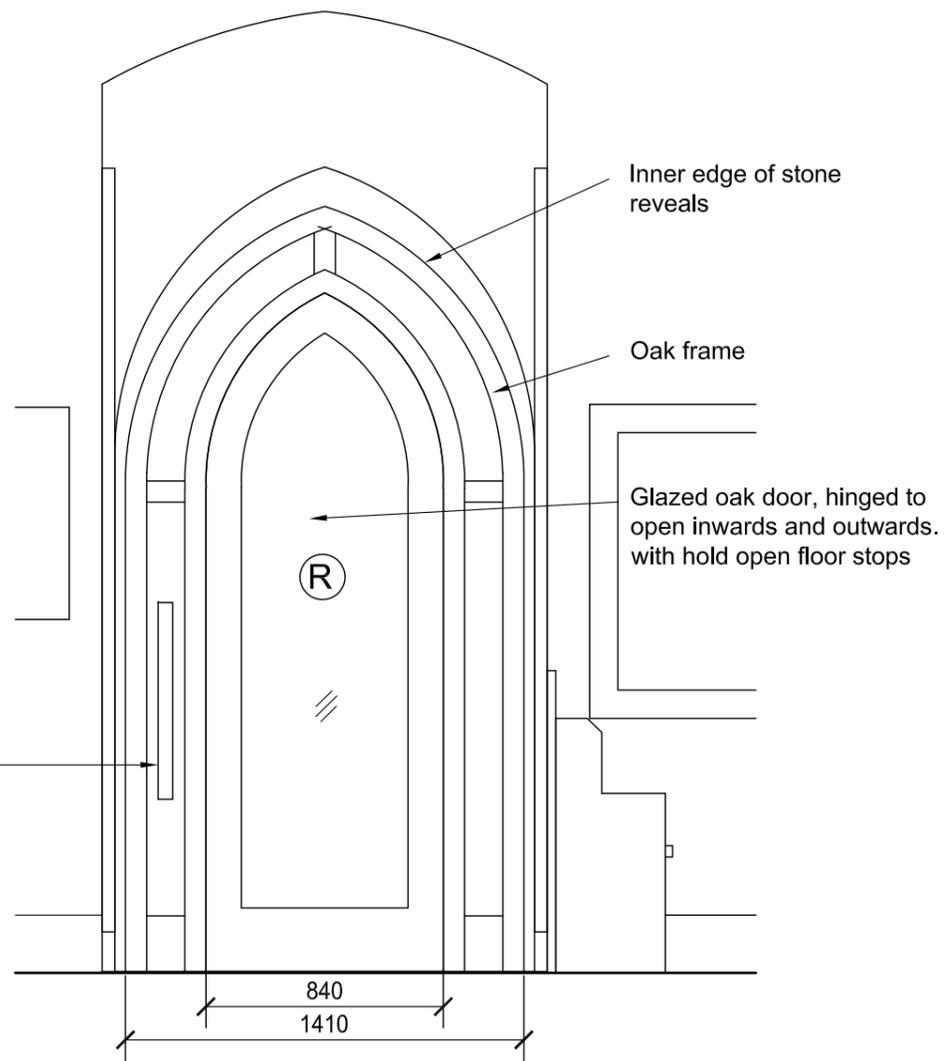

NORTH PORCH INNER DOORS 1:25 @ A3  
AS PROPOSED

(R) Rothley church logo manifestation, facing outwards

Fixed unit with lift up top in  
600mm wide sections

- ① Coffee percolator stored in cupboard - moved onto top of cupboard for use
- ② Cupboard under worktop
- ③ Cupboard under sink for water heater
- ④ Dishwasher under worktop
- ⑤ Single bowl sink above with right hand drainer
- ⑥ 3-drawer units for 150 mugs
- ⑦ Fridge space or additional cupboard




Mobile unit on lockable castors

- ⑧ 3 drawer unit
- ⑨ Cupboard
- ⑩ Bin with cut-out in worktop

1:25 Scale  
In metres



PROJECT Parish Church of St. Mary & St. John, Rothley, Leicestershire	Pendery Architecture & Heritage Ltd 23 Orchard Road Hook Norton Banbury Oxon OX15 5LX d.pendery@btinternet.com 07482 557577
CLIENT  TITLE Servery Plan and North Porch Inner Doors- As Proposed	ALL DIMENSIONS IN MILLIMETRES UNLESS STATED OTHERWISE. DO NOT SCALE FROM THE DRAWING. USE GIVEN DIMENSIONS ONLY. ALL DIMENSIONS TO BE CHECKED ON SITE. LATEST REVISION: SCALE @ A3 DATE DWG NO. REV As Shown Oct'19 1822/034 A © Pendery Architecture & Heritage Ltd

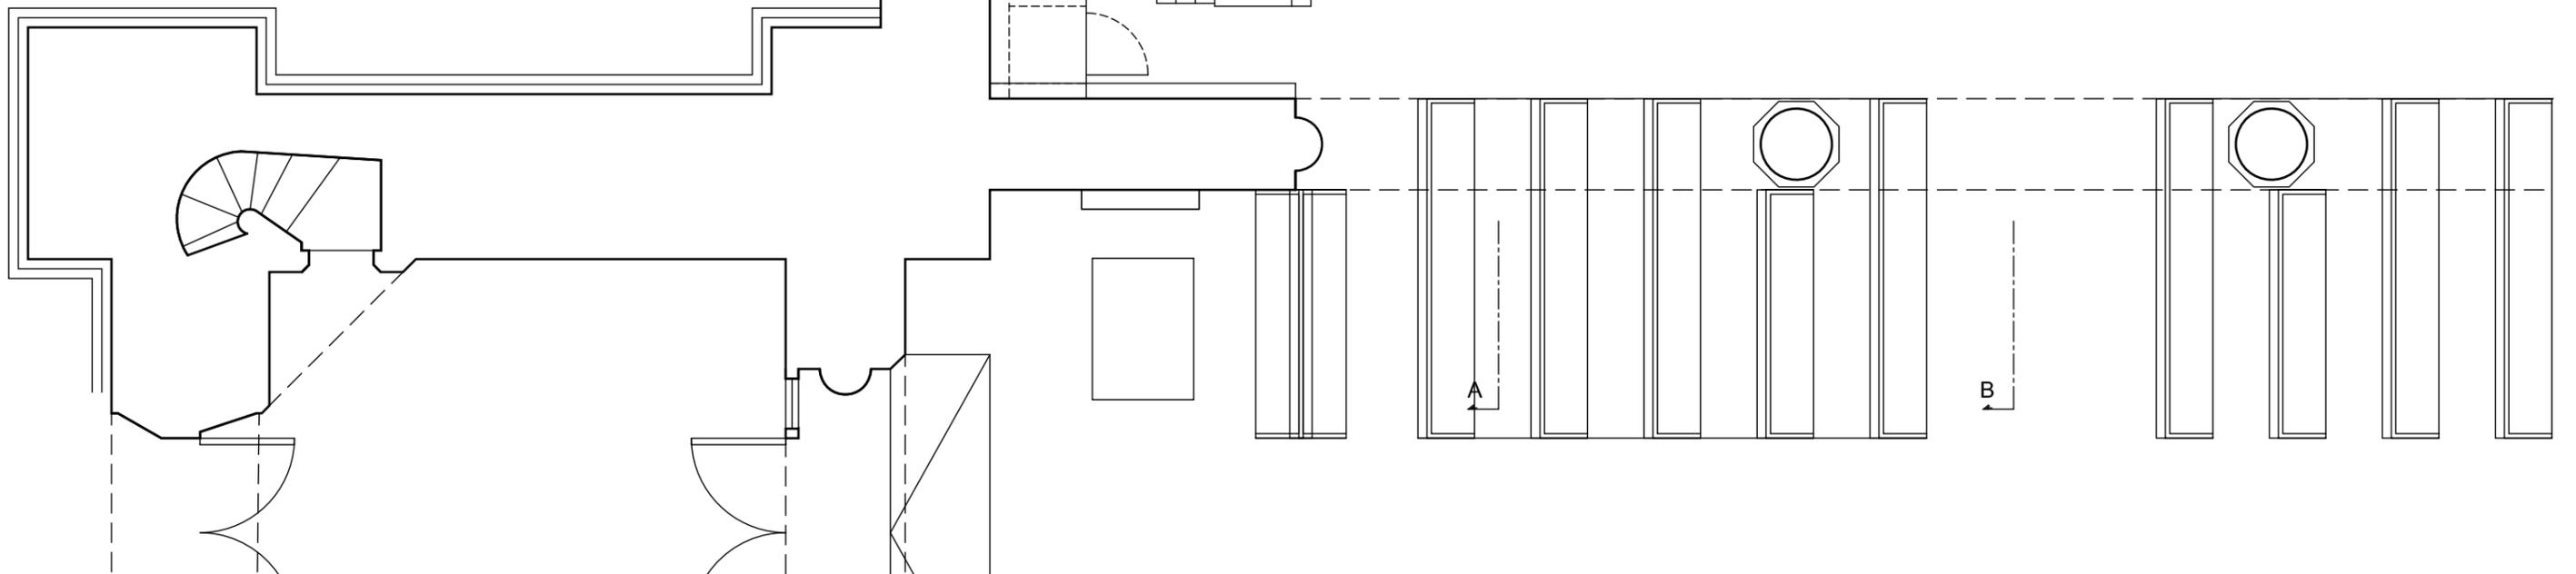 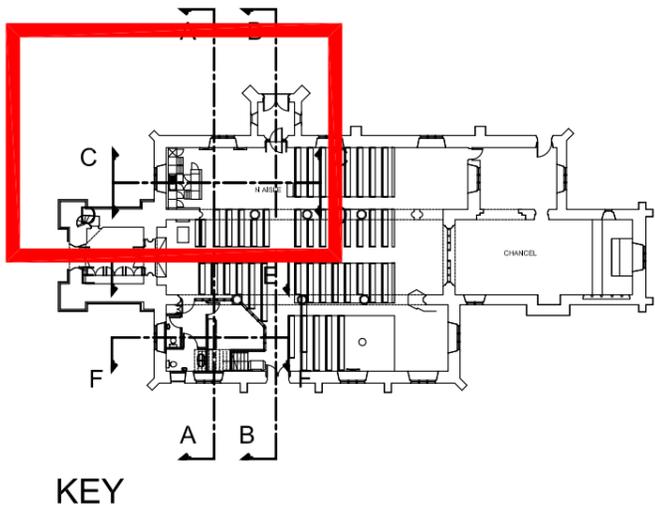

GROUND FLOOR PLAN 1:50 @ A3  
AS PROPOSED

1:50 Scale  
In metres




PROJECT Parish Church of St. Mary & St. John, Rothley, Leicestershire	Pendery Architecture & Heritage Ltd 23 Orchard Road Hook Norton Banbury Oxon OX15 5LX d.pendery@btinternet.com 07482 557577
CLIENT  TITLE Ground Floor Plan - North Aisle - As Proposed	ALL DIMENSIONS IN MILLIMETRES UNLESS STATED OTHERWISE. DO NOT SCALE FROM THE DRAWING. USE GIVEN DIMENSIONS ONLY. ALL DIMENSIONS TO BE CHECKED ON SITE. LATEST REVISION: SCALE @ A3 As Shown DATE Oct'19 DWG NO 1822/030 A REV  




SECTION A - A 1:50 @ A3  
AS PROPOSED

New servery fittings

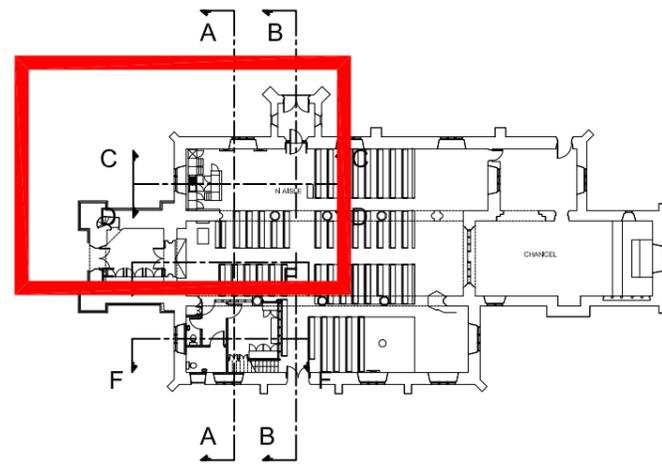

KEY

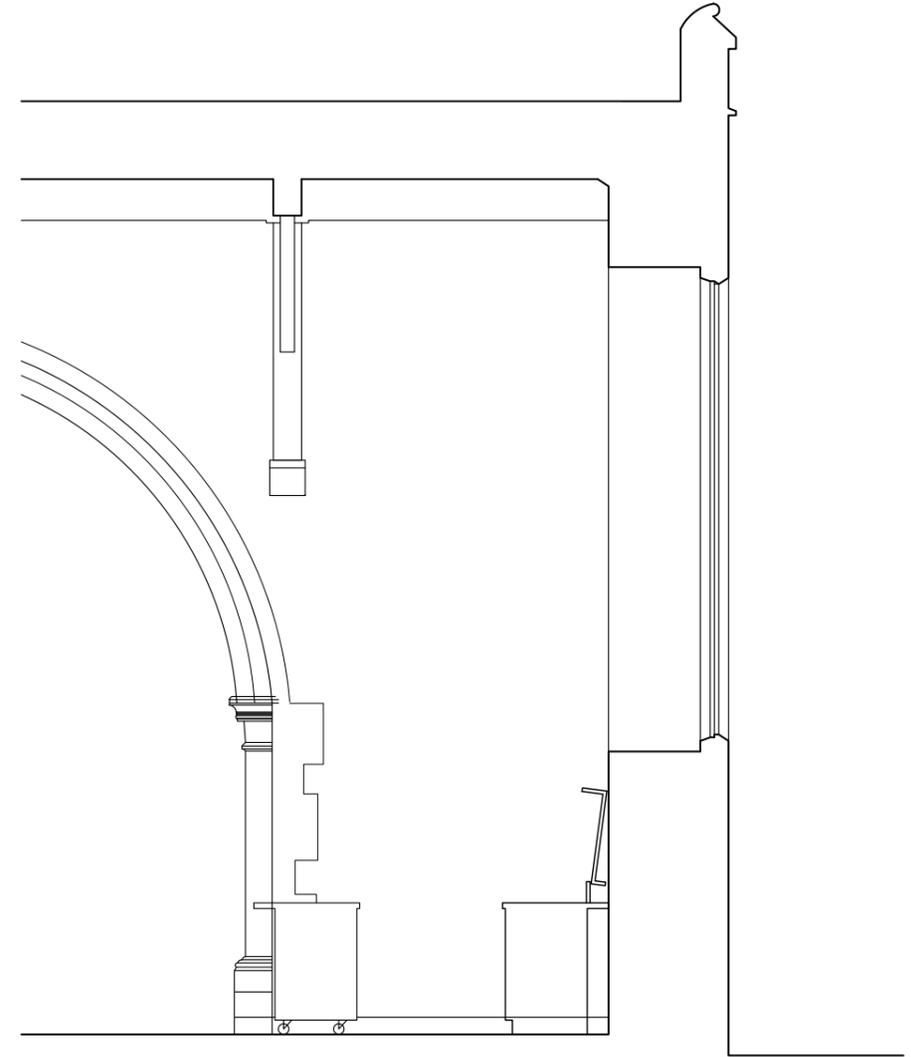


SECTION D - D 1:50 @ A3  
AS PROPOSED

1:50 Scale  
In metres



PROJECT Parish Church of St. Mary & St. John, Rothley, Leicestershire	Pendery Architecture & Heritage Ltd 23 Orchard Road Hook Norton Banbury Oxon OX15 5LX d.pendery@btinternet.com 07482 557577				
CLIENT  TITLE Sections A - North Aisle - As Proposed	ALL DIMENSIONS IN MILLIMETRES UNLESS STATED OTHERWISE. DO NOT SCALE FROM THE DRAWING. USE GIVEN DIMENSIONS ONLY. ALL DIMENSIONS TO BE CHECKED ON SITE. LATEST REVISION: <table border="1"> <tr> <td>SCALE @ A3 As Shown</td> <td>DATE Oct'19</td> <td>DWG NO. 1822/031</td> <td>REV</td> </tr> </table>	SCALE @ A3 As Shown	DATE Oct'19	DWG NO. 1822/031	REV
SCALE @ A3 As Shown	DATE Oct'19	DWG NO. 1822/031	REV		

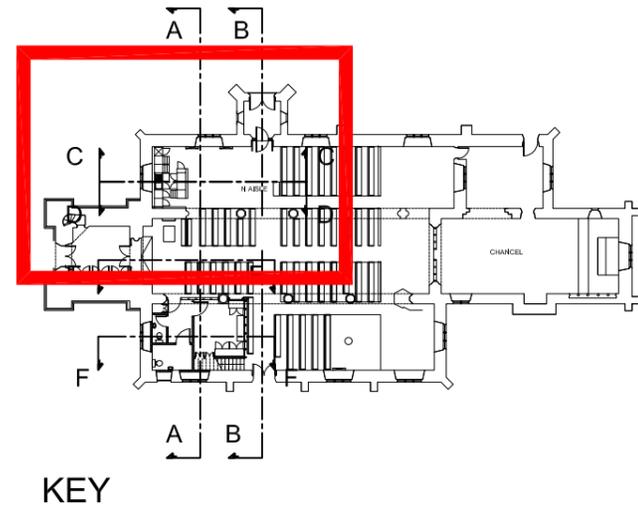

KEY

SECTION B - B 1:50 @ A3  
AS PROPOSED

New servery fittings

Existing inner doors retained  
and hooked open


Temporary ramp removed

New glazed oak door, able to pivot  
inwards and outwards

New weather bar added along  
bottom of existing external doors

Threshold stones and porch  
floor lowered and same  
paving slabs reused, slot  
drain added across threshold

Tarmac ramped area removed  
and new tarmac wearing course  
laid over lowered area

 

PROJECT Parish Church of St. Mary & St. John, Rothley, Leicestershire		Pendery Architecture & Heritage Ltd 23 Orchard Road Hook Norton Banbury Oxon OX15 5LX d.pendery@btinternet.com 07482 557577	
CLIENT Parish Church of St. Mary & St. John, Rothley, Leicestershire		ALL DIMENSIONS IN MILLIMETRES UNLESS STATED OTHERWISE. DO NOT SCALE FROM THE DRAWING. USE GIVEN DIMENSIONS ONLY. ALL DIMENSIONS TO BE CHECKED ON SITE.	
TITLE Sections B - North Aisle - As Proposed		SCALE @ A3 As Shown	DATE Oct'19
		DWG NO. 1822/033	REV. 01