
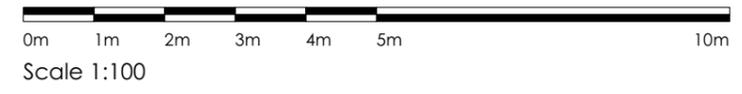
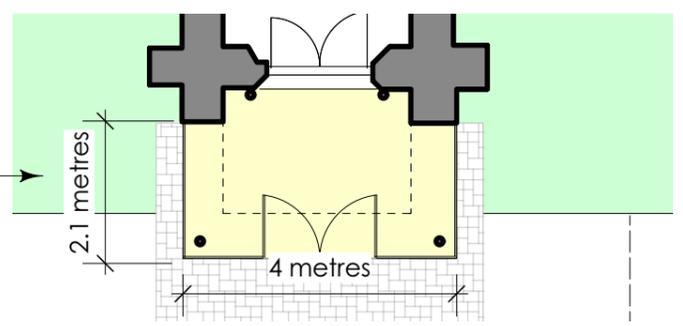


135.22 sq.m. / 1,454 sq.ft. nett floor area

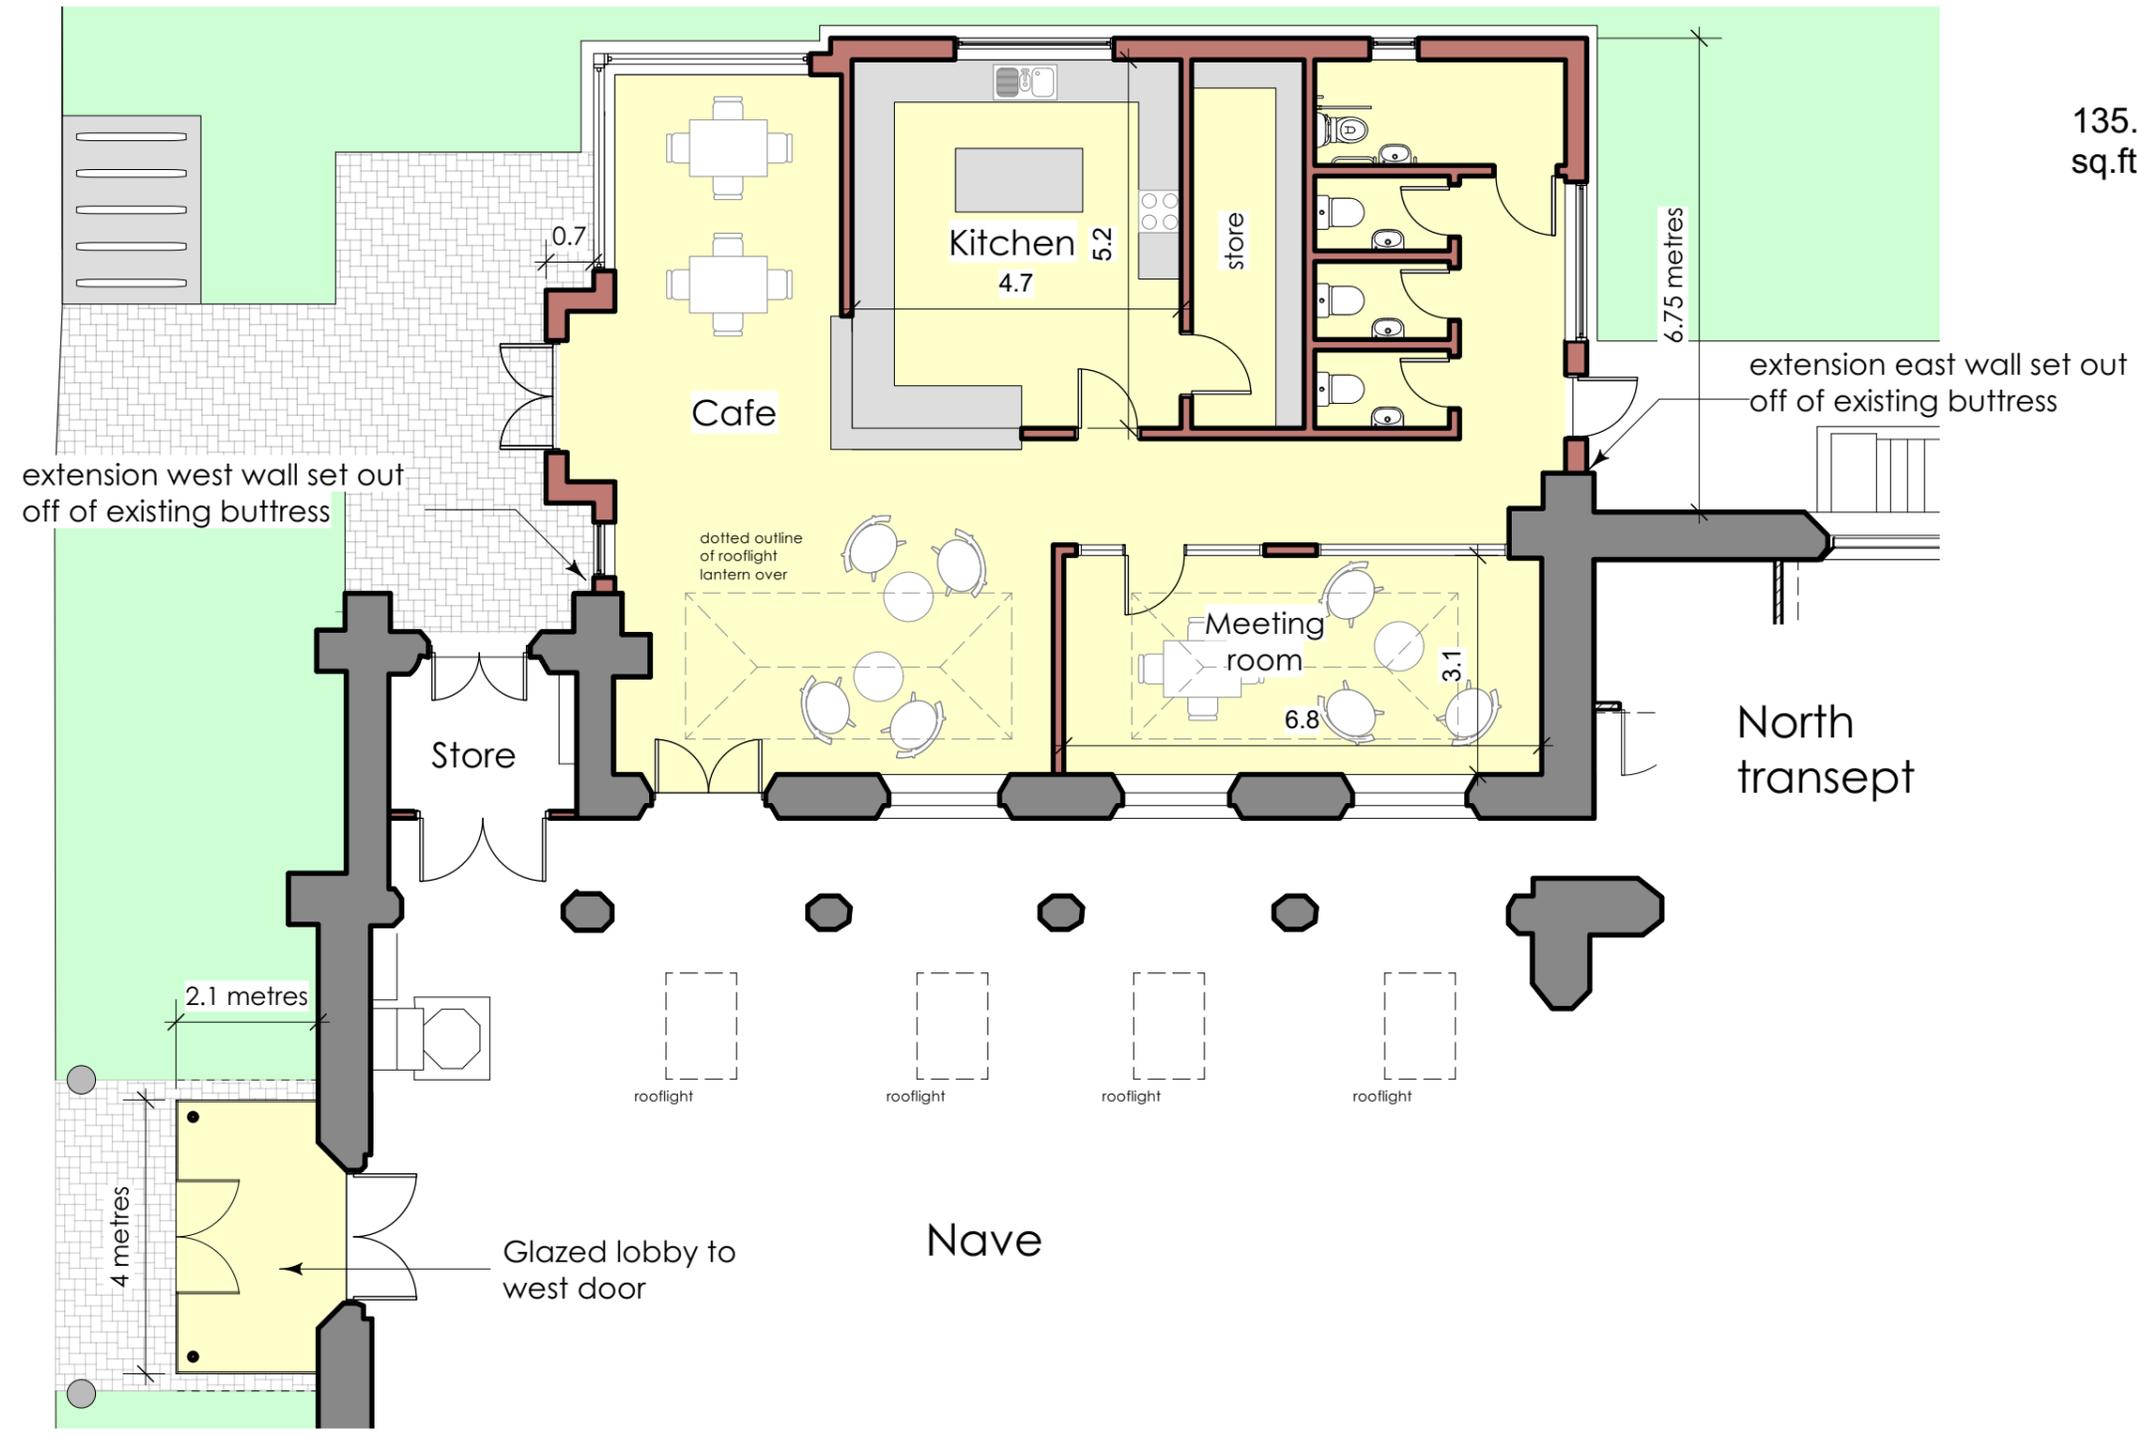


C	Drawing title updated, dimensions shown and south porch added for planning application	22/11/23
B	Minor change to kitchen store	14/11/23
A	Extension canopy columns omitted	1/11/23
Rev	Amendments	Date

© Nye Saunders Ltd - Chartered Architects

Do not scale from this drawing except for Planning Application purposes All dimensions are to be verified prior to construction		Project	Project No.	Drawing No.	Revision.	Date
This drawing is prepared for Local Authority approval on behalf of the applicant named below and/or named on the planning or building regulation application forms and may be used for no other purpose. The copyright of the drawing and designs remains the architect's. All copies are for information only about the application; they may be used for no other purpose without the express written permission of Nye Saunders Ltd Chartered Architects.		St. Paul's, Egham Hythe	21047	P43	C	Oct '23
		Drawing Title	Scale	Paper Size	Drawn By	Checked By
		Part church floor plan showing proposed extensions	1:100	A3	MS	DB

nyesaunders
 CHARTERED ARCHITECTS
 3 Church Street, Godalming, Surrey. GU7 1EQ
www.nyesaunders.co.uk e-mail: info@nyesaunders.co.uk Tel: 01483 418600

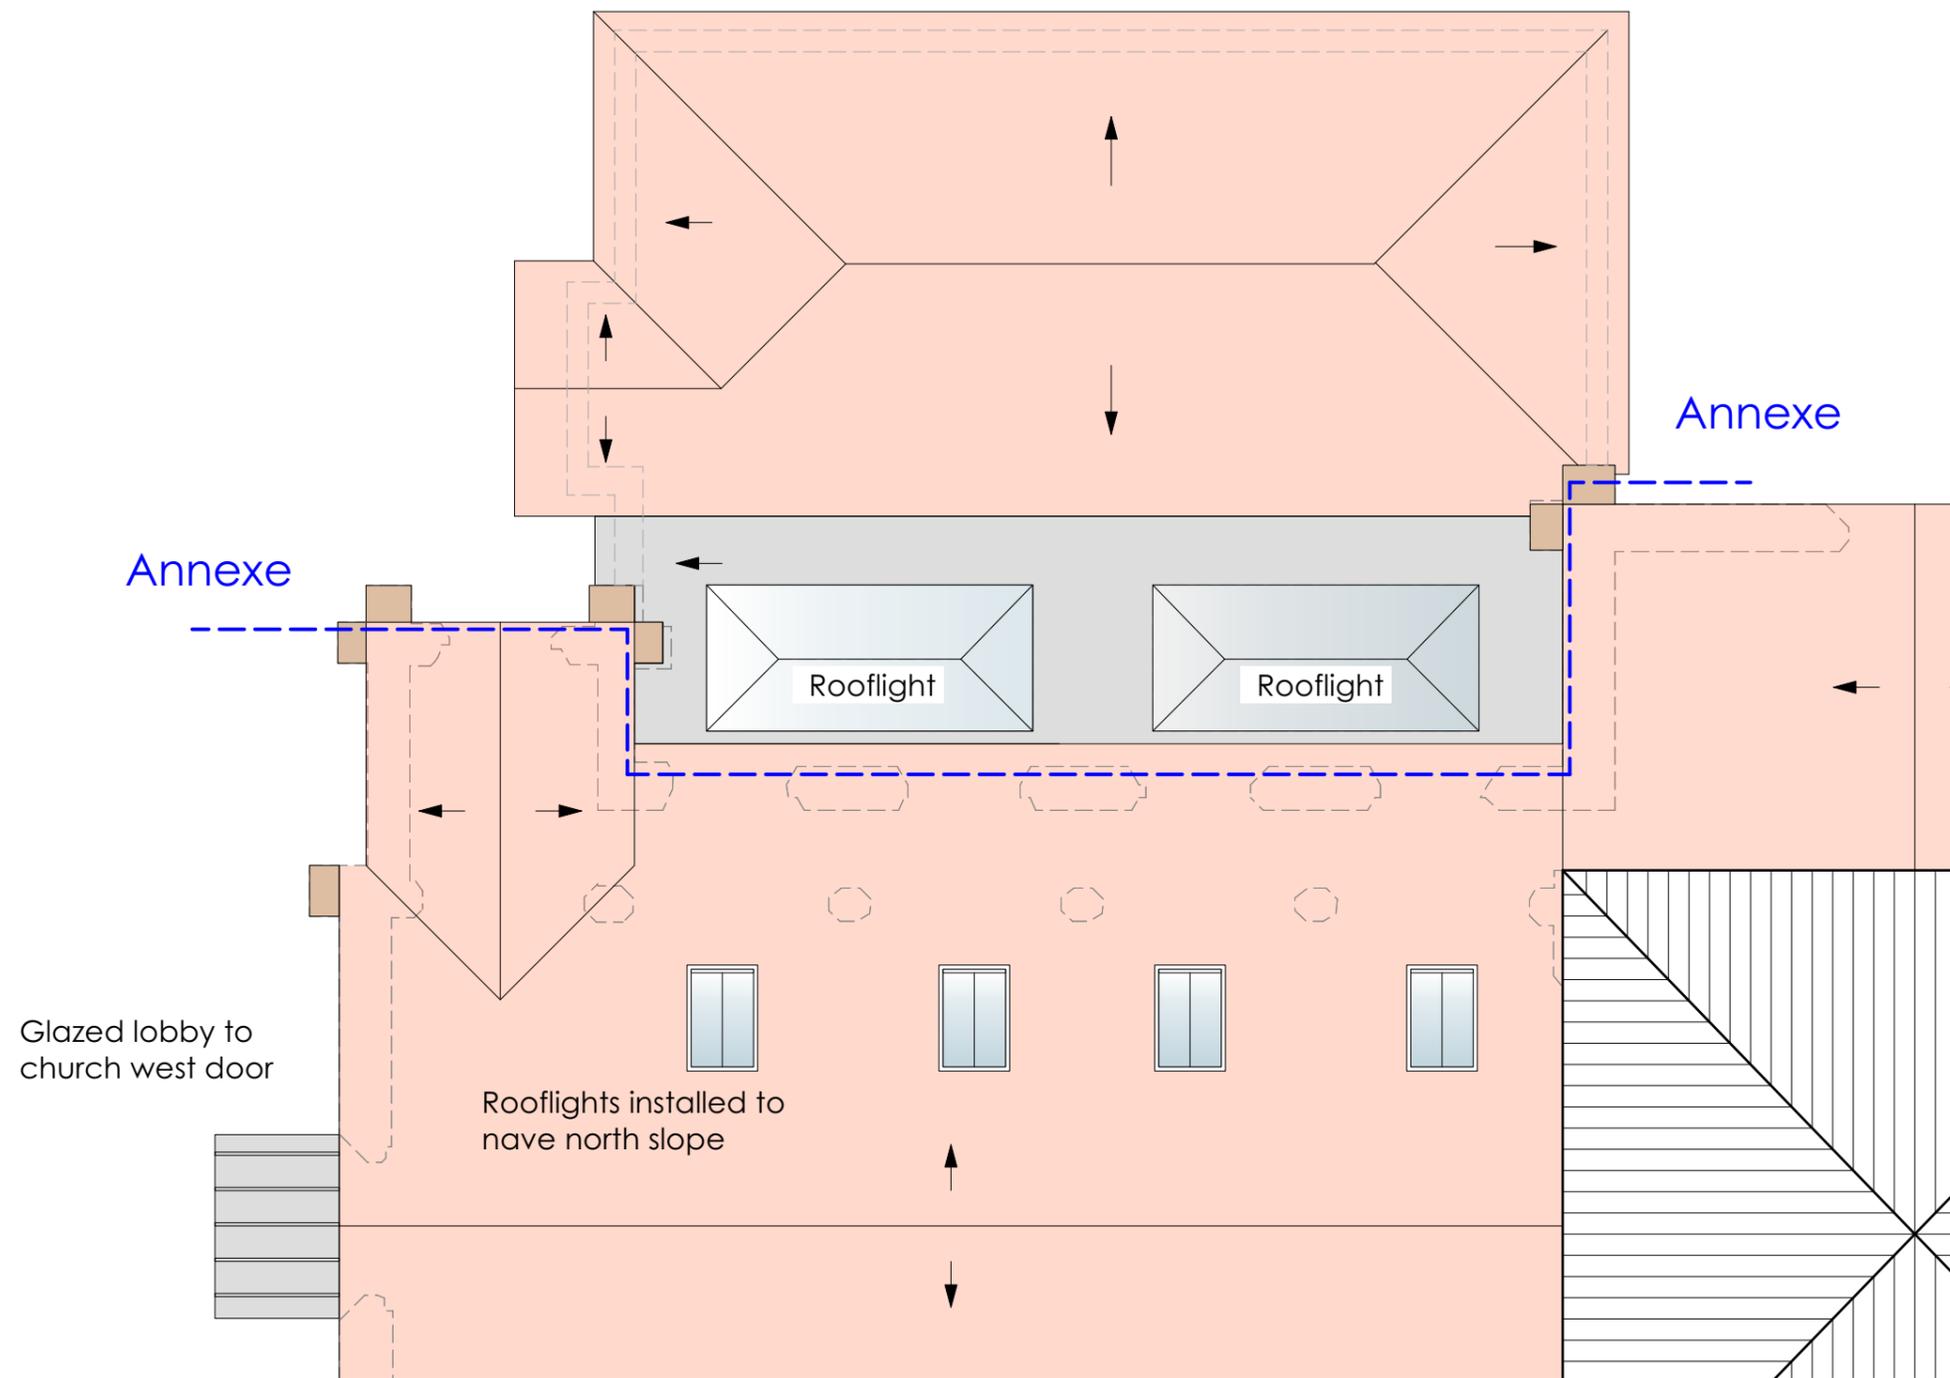


Annexe

Annexe

Glazed lobby to church west door

Rooflights installed to nave north slope

Glazed lobby to south door

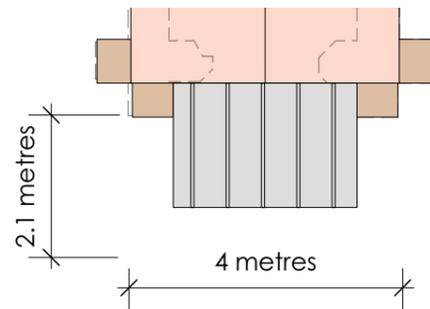


© Nye Saunders Ltd - Chartered Architects

B	Drawing title updated and south porch added for planning application	22/11/23
A	Extension canopy roof simplified	1/11/23
Rev	Amendments	Date

<small>Do not scale from this drawing except for Planning Application purposes All dimensions are to be verified prior to construction</small>		Project	Project No.	Drawing No.	Revision.	Date
<small>This drawing is prepared for Local Authority approval on behalf of the applicant named below and/or named on the planning or building regulation application forms and may be used for no other purpose. The copyright of the drawing and designs remains the architect's. All copies are for information only about the application; they may be used for no other purpose without the express written permission of Nye Saunders Ltd Chartered Architects.</small>		St. Paul's, Egham Hythe	21047	P44	B	Oct '23
Drawing Title		Scale	Paper Size	Drawn By	Checked By	
Part church roof plan showing proposed extensions		1:100	A3	MS	DB	

nyesaunders
 CHARTERED ARCHITECTS
 3 Church Street, Godalming, Surrey. GU7 1EQ
www.nyesaunders.co.uk e-mail: info@nyesaunders.co.uk Tel: 01483 418600

Thorpe Road

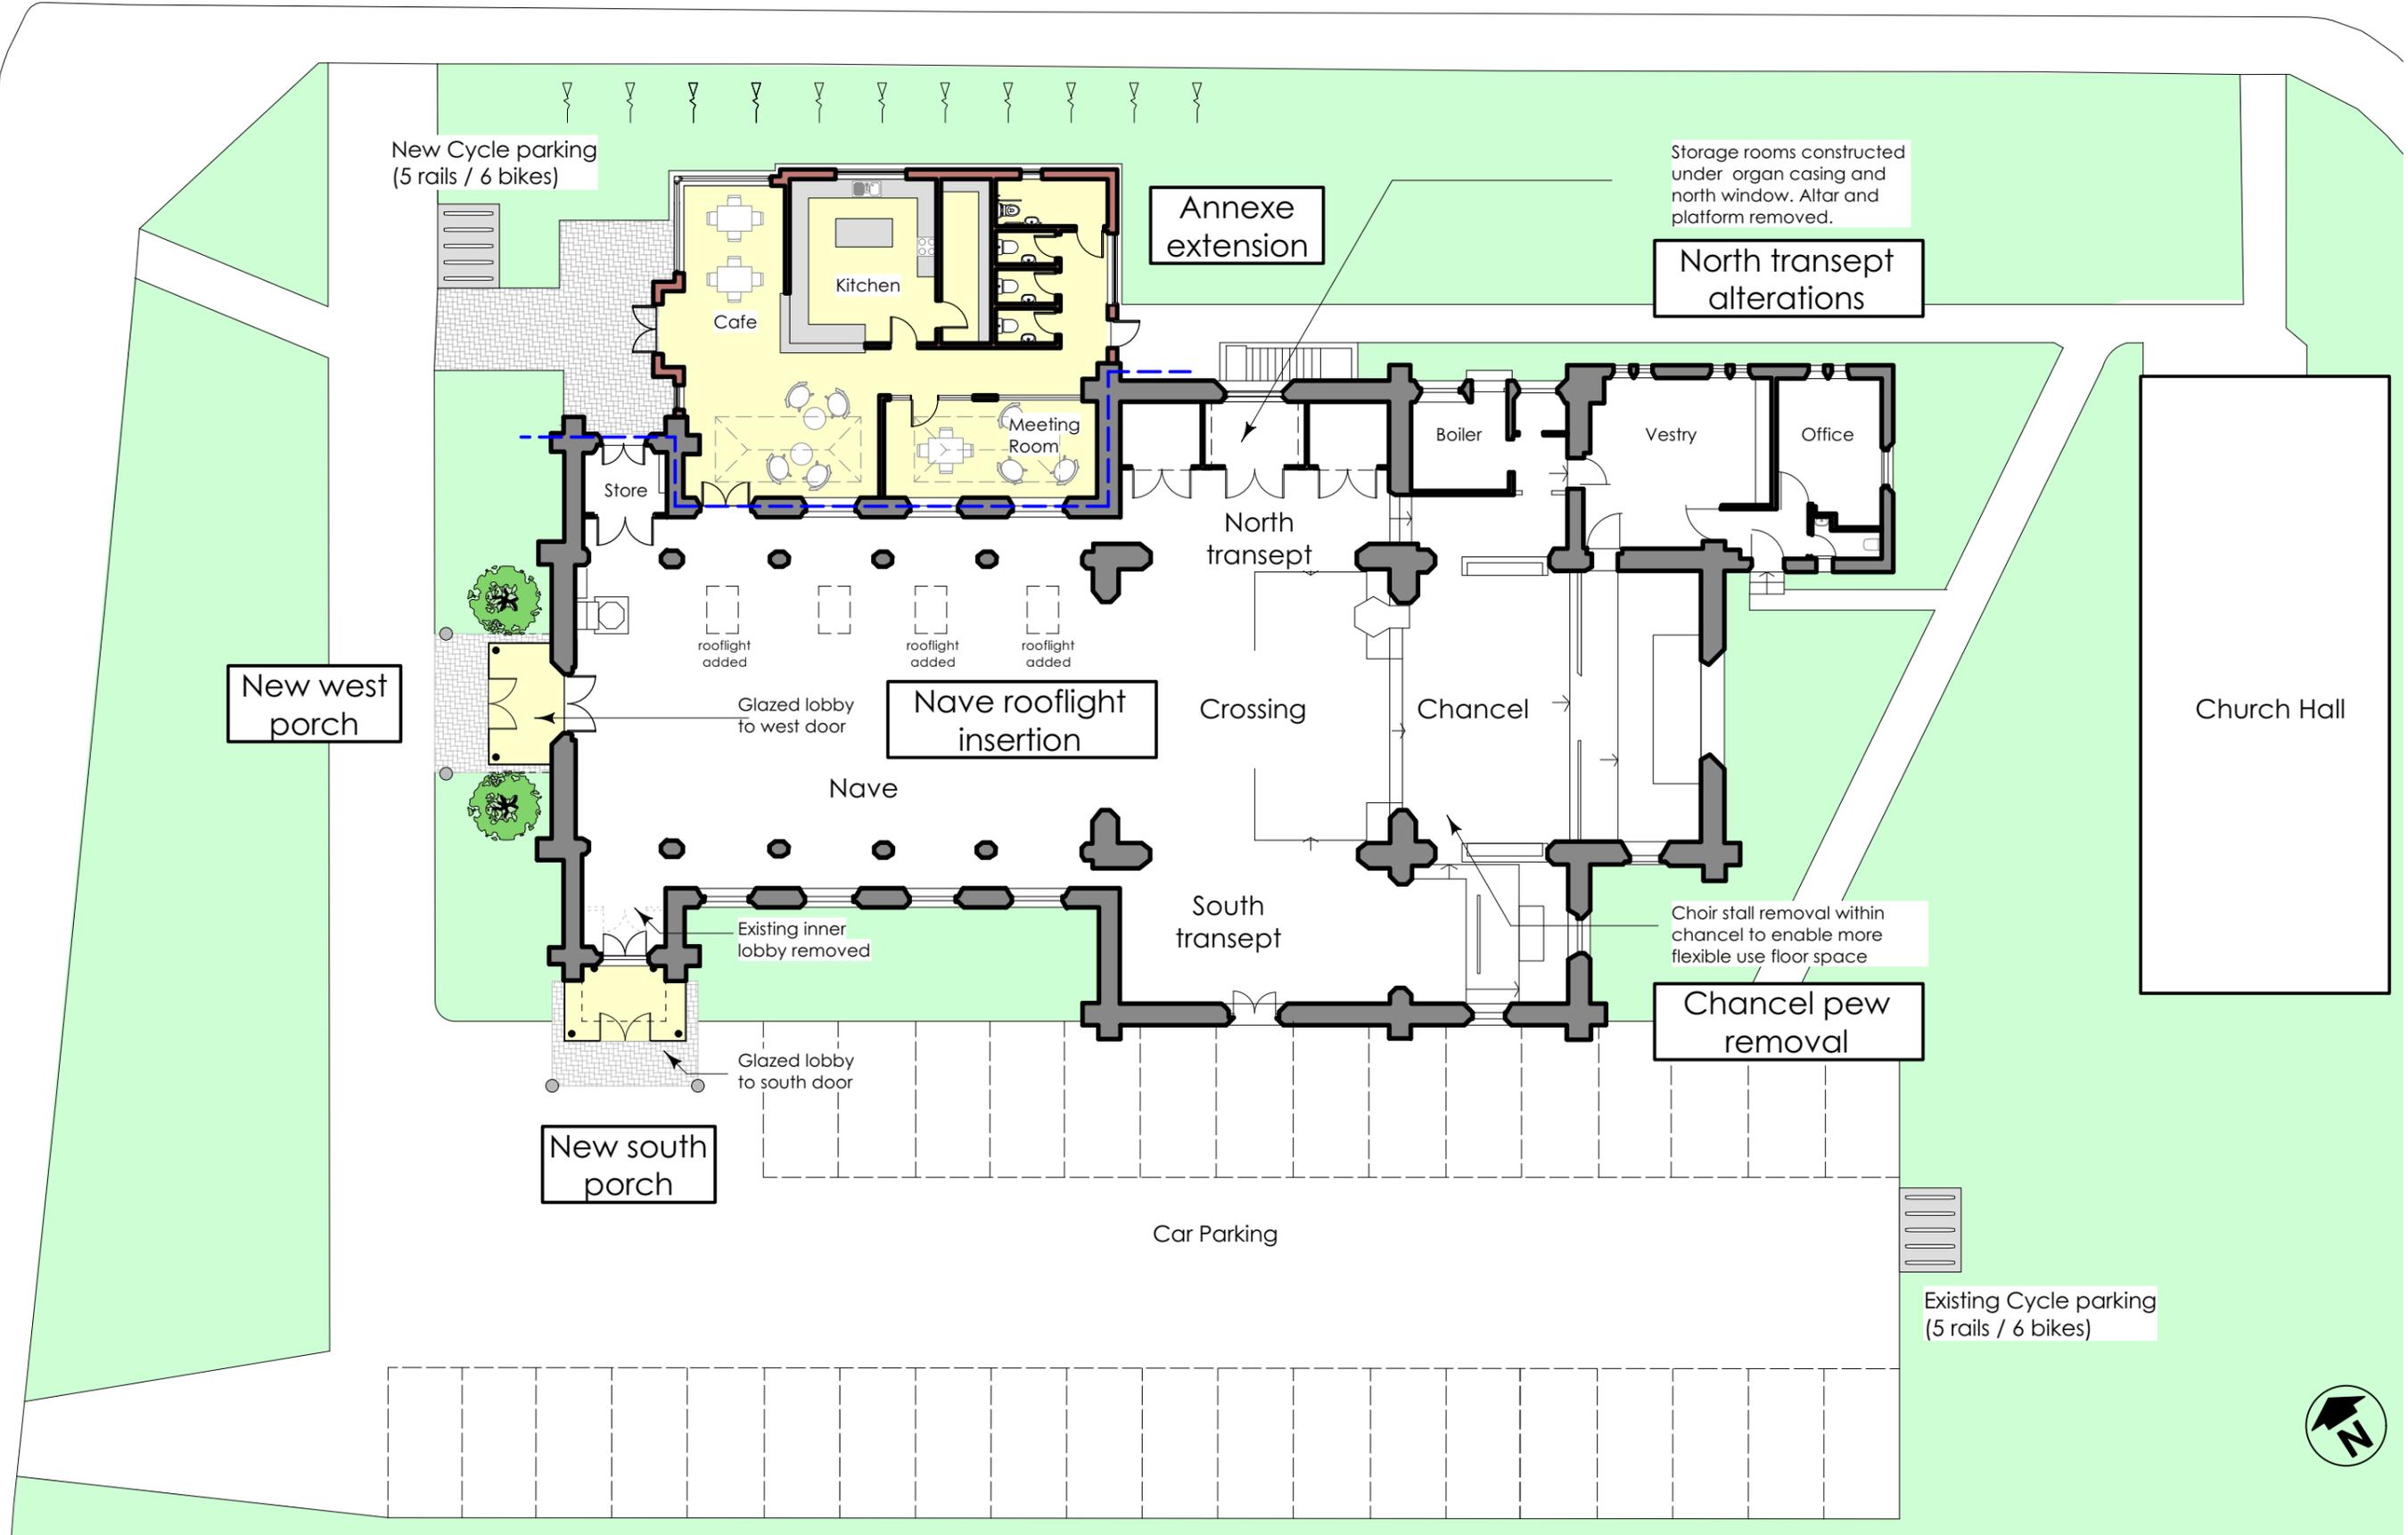

© Nye Saunders Ltd - Chartered Architects

A	Existing & new cycle parking shown	28/11/23
Rev	Amendments	Date

Do not scale from this drawing except for Planning Application purposes All dimensions are to be verified prior to construction	Project St. Paul's, Egham Hythe	Project No. 21047	Drawing No. P45	Revision. A	Date Nov '23
This drawing is prepared for Local Authority approval on behalf of the applicant named below and/or named on the planning or building regulation application forms and may be used for no other purpose. The copyright of the drawing and designs remains the architect's. All copies are for information only about the application; they may be used for no other purpose without the express written permission of Nye Saunders Ltd Chartered Architects.	Drawing Title Scheme C4 - Whole Church Plan	Scale 1:200	Paper Size A3	Drawn By MS	Checked By DB


nyesaunders
CHARTERED ARCHITECTS
3 Church Street, Godalming, Surrey. GU7 1EQ
www.nyesaunders.co.uk e-mail: info@nyesaunders.co.uk Tel: 01483 418600



View from North West



Aerial view from North West

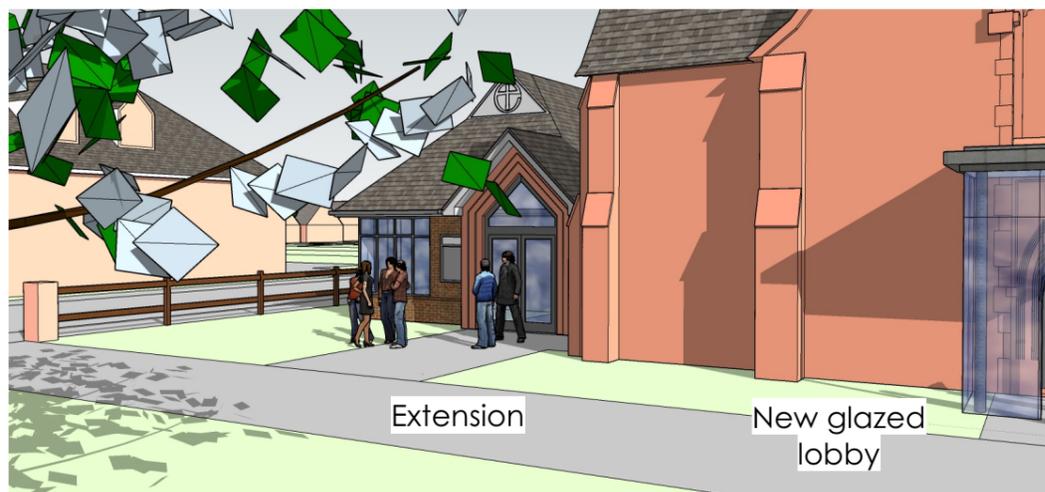

West view from Thorpe Road



North east view from St. Paul's Road



Aerial view from North West



South west view from Thorpe Road

© Nye Saunders Ltd - Chartered Architects

A	Annotated for planning application	22/11/23
Rev	Amendments	Date

Do not scale from this drawing except for Planning Application purposes
All dimensions are to be verified prior to construction

This drawing is prepared for Local Authority approval on behalf of the applicant named below and/or named on the planning or building regulation application forms and may be used for no other purpose. The copyright of the drawing and designs remains the architect's. All copies are for information only about the application; they may be used for no other purpose without the express written permission of Nye Saunders Ltd Chartered Architects.

Project	St. Paul's, Egham Hythe
Drawing Title	Scheme C4 - 3D views

Project No.	21047	Drawing No.	P46	Revision.	A	Date	Nov '23
Scale	n/a	Paper Size	n/a	Drawn By	MS	Checked By	DB

nyesaunders
 CHARTERED ARCHITECTS
 3 Church Street, Godalming, Surrey. GU7 1EQ
www.nyesaunders.co.uk e-mail: info@nyesaunders.co.uk Tel: 01483 418600



West Elevation facing Thorpe Road

© Nye Saunders Ltd - Chartered Architects

Rev	Amendments	Date
A	Updated for planning application	22/11/23

Do not scale from this drawing except for Planning Application purposes All dimensions are to be verified prior to construction	Project St. Paul's, Egham Hythe	Project No. 21047	Drawing No. P47	Revision. A	Date Nov '23
This drawing is prepared for Local Authority approval on behalf of the applicant named below and/or named on the planning or building regulation application forms and may be used for no other purpose. The copyright of the drawing and designs remains the architect's. All copies are for information only about the application; they may be used for no other purpose without the express written permission of Nye Saunders Ltd Chartered Architects.	Drawing Title Scheme C4 - Elevations Sheet 1 (to Thorpe Road)	Scale 1:100	Paper Size A3	Drawn By MS	Checked By DB

nyesaunders
CHARTERED ARCHITECTS
3 Church Street, Godalming, Surrey. GU7 1EQ
www.nyesaunders.co.uk e-mail: info@nyesaunders.co.uk Tel: 01483 418600



North Elevation facing St. Paul's Road

© Nye Saunders Ltd - Chartered Architects

Rev	Amendments	Date
-	-	-

<small>Do not scale from this drawing except for Planning Application purposes All dimensions are to be verified prior to construction</small> <small>This drawing is prepared for Local Authority approval on behalf of the applicant named below and/or named on the planning or building regulation application forms and may be used for no other purpose. The copyright of the drawing and designs remains the architect's. All copies are for information only about the application; they may be used for no other purpose without the express written permission of Nye Saunders Ltd Chartered Architects.</small>	Project	Project No.	Drawing No.	Revision.	Date
	St. Paul's, Egham Hythe	21047	P48	-	Oct '23
Drawing Title	Scale	Paper Size	Drawn By	Checked By	
Scheme C4 - Elevations Sheet 2 (extension rear elevation)	1:100	A3	MS	DB	



South Elevation to church car park



Extension Rear /East Elevation

© Nye Saunders Ltd - Chartered Architects

Rev	Amendments	Date
-	-	-

<small>Do not scale from this drawing except for Planning Application purposes All dimensions are to be verified prior to construction</small>		Project St. Paul's, Egham Hythe	Project No. 21047	Drawing No. P49	Revision. -	Date Oct '23
<small>This drawing is prepared for Local Authority approval on behalf of the applicant named below and/or named on the planning or building regulation application forms and may be used for no other purpose. The copyright of the drawing and designs remains the architect's. All copies are for information only about the application; they may be used for no other purpose without the express written permission of Nye Saunders Ltd Chartered Architects.</small>		Drawing Title Scheme C4 - Elevations Sheet 3	Scale 1:100	Paper Size A3	Drawn By MS	Checked By DB

nyesaunders
CHARTERED ARCHITECTS
3 Church Street, Godalming, Surrey. GU7 1EQ
www.nyesaunders.co.uk e-mail: info@nyesaunders.co.uk Tel: 01483 418600



View looking north west (incl. new rooflights)



View looking east (existing)

Cross bracing to one bay may restrict rooflight position options



View looking east (incl. new rooflights)



View looking west (incl. new rooflights)

© Nye Saunders Ltd - Chartered Architects

A	Drawing title updated	15/11/23
Rev	Amendments	Date

Do not scale from this drawing except for Planning Application purposes All dimensions are to be verified prior to construction This drawing is prepared for Local Authority approval on behalf of the applicant named below and/or named on the planning or building regulation application forms and may be used for no other purpose. The copyright of the drawing and designs remains the architect's. All copies are for information only about the application; they may be used for no other purpose without the express written permission of Nye Saunders Ltd Chartered Architects.	Project	Project No.	Drawing No.	Revision.	Date
	St. Paul's, Egham Hythe	21047	P50	A	Sep '23
	Drawing Title	Scale	Paper Size	Drawn By	Checked By
	Nave rooflights addition		A3	MS	DB

nyesaunders
 CHARTERED ARCHITECTS
 3 Church Street, Godalming, Surrey. GU7 1EQ
www.nyesaunders.co.uk e-mail: info@nyesaunders.co.uk Tel: 01483 418600




Cross Section - looking south to show nave roof connection

© Nye Saunders Ltd - Chartered Architects


Rev	Amendments	Date
-	-	-

<small>Do not scale from this drawing except for Planning Application purposes All dimensions are to be verified prior to construction</small>	Project	Project No.	Drawing No.	Revision.	Date
	St. Paul's, Egham Hythe	21047	P51	-	Nov '23
<small>This drawing is prepared for Local Authority approval on behalf of the applicant named below and/or named on the planning or building regulation application forms and may be used for no other purpose. The copyright of the drawing and designs remains the architect's. All copies are for information only about the application; they may be used for no other purpose without the express written permission of Nye Saunders Ltd Chartered Architects.</small>	Drawing Title	Scale	Paper Size	Drawn By	Checked By
	Scheme C4 - Cross Section Looking South	1:100	A3	MS	DB

Reproduced from the Ordnance Survey 1998 Superplan Map with the permission of The Controller of HMSO.
 © Crown Copyright.
 Nye Saunders Ltd., Chartered Architects, 3 Church Street, Godalming GU7 1EQ
 License no. AR 100006170

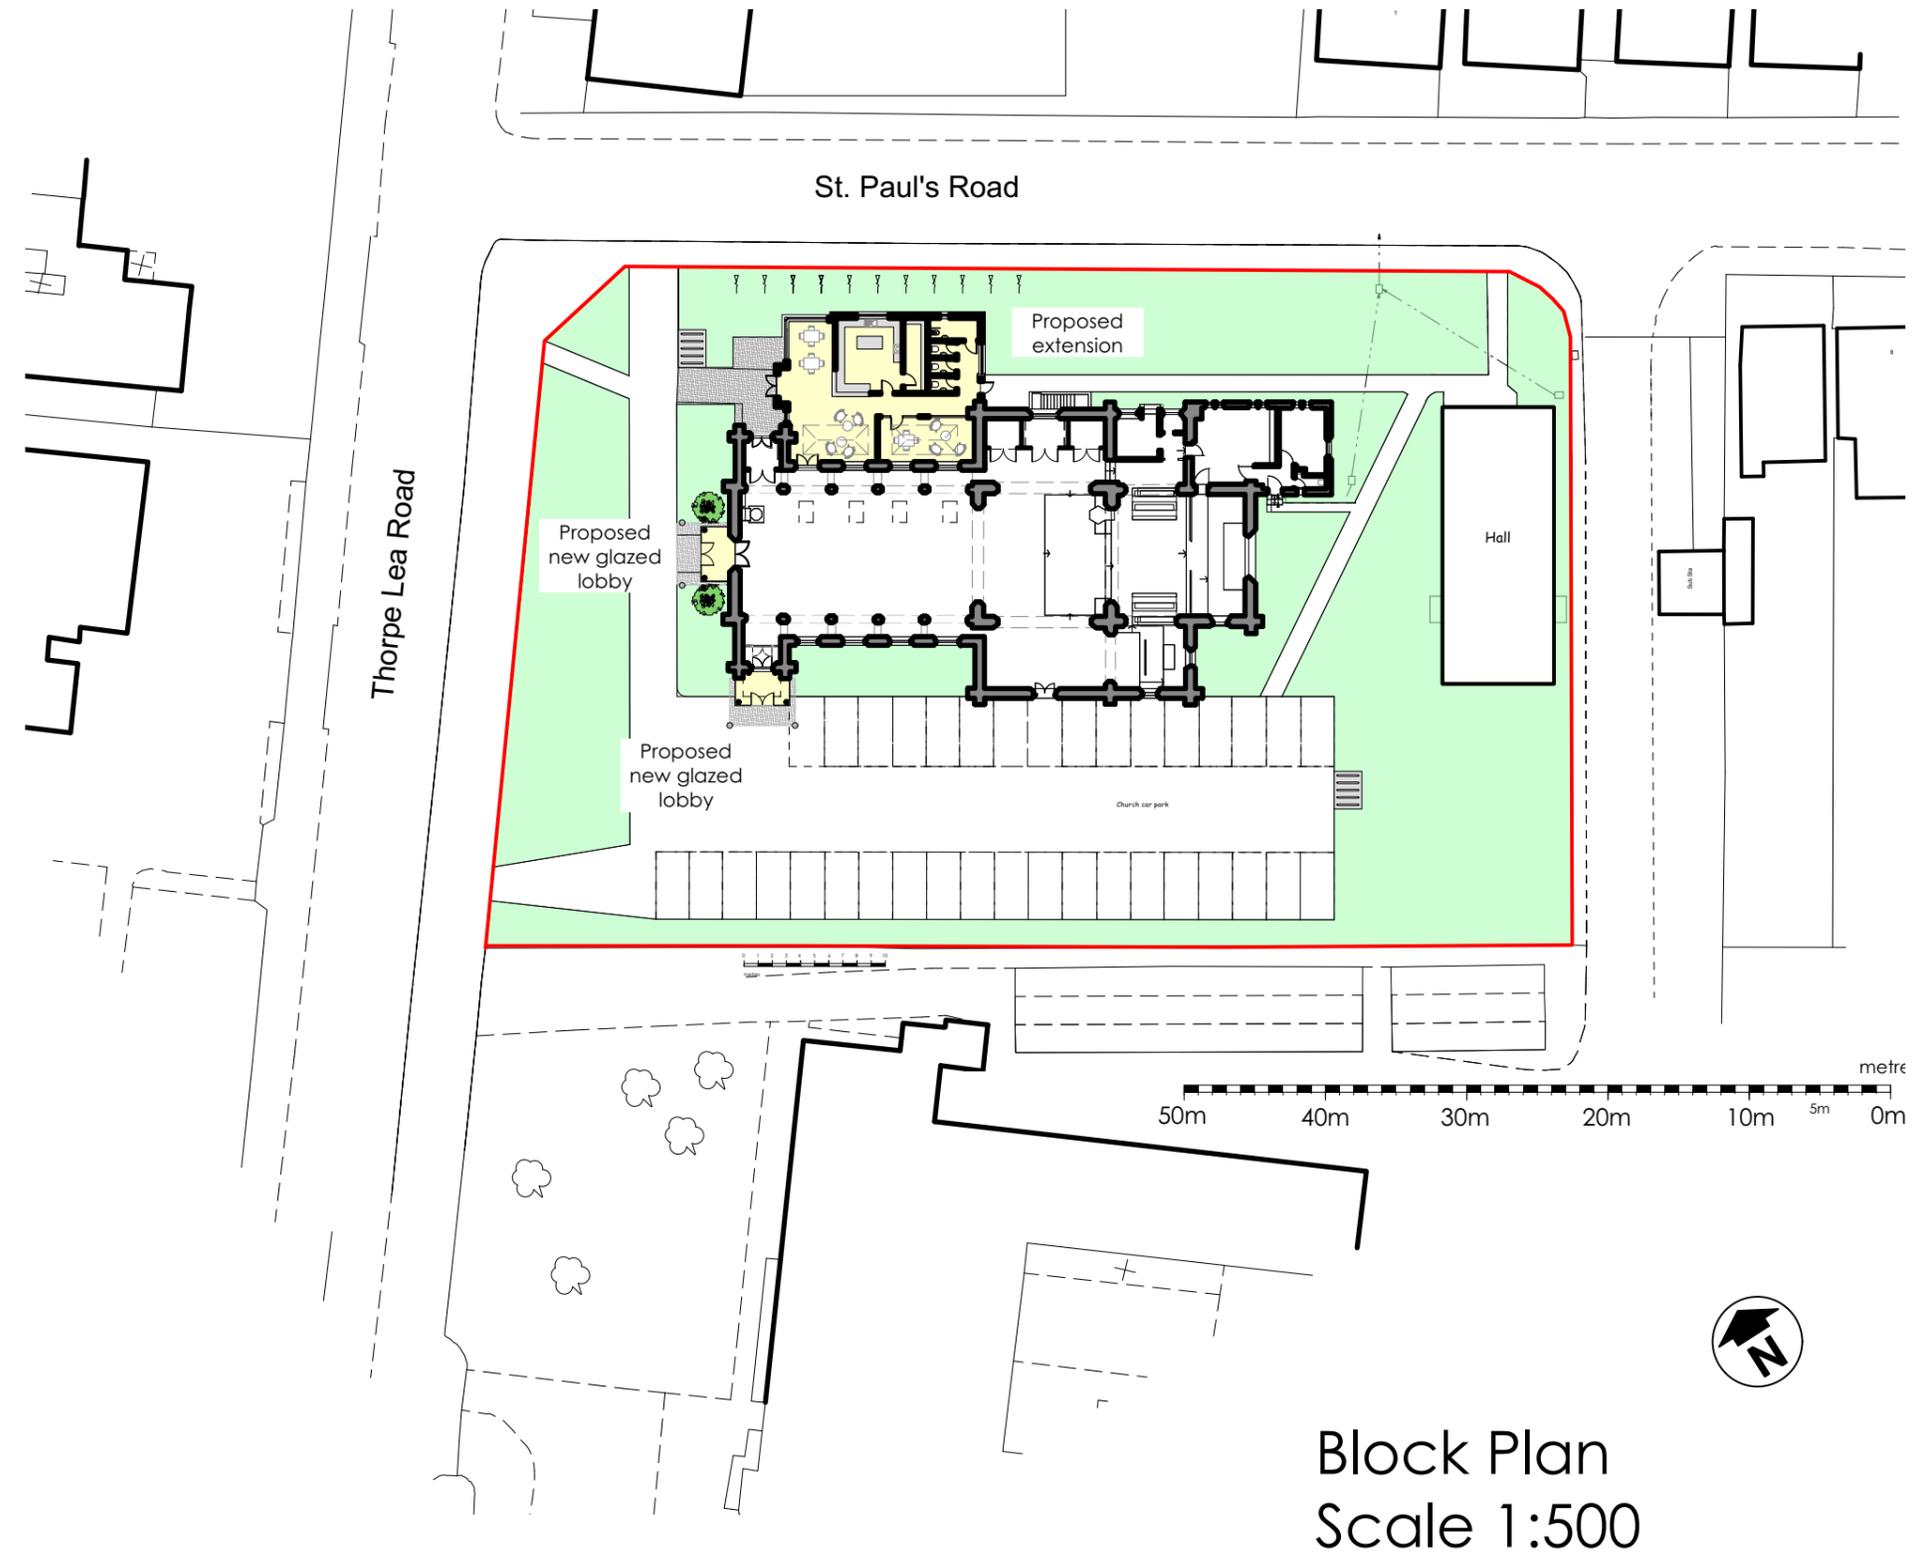

Block Plan
Scale 1:500

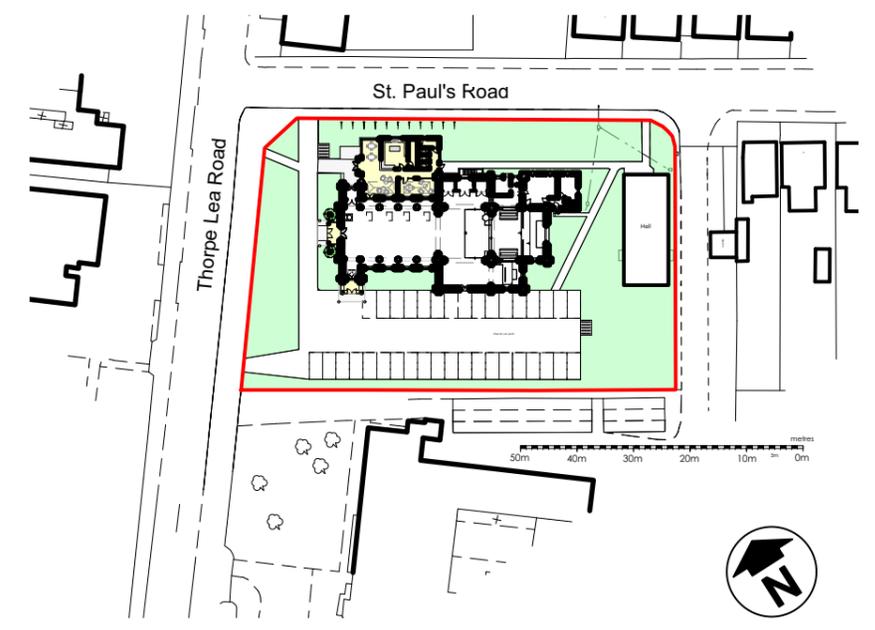


Location Plan
Scale 1:1250

© Nye Saunders Ltd - Chartered Architects

Rev	Amendments	Date
-	-	-

<small>Do not scale from this drawing except for Planning Application purposes All dimensions are to be verified prior to construction This drawing is prepared for Local Authority approval on behalf of the applicant named below and/or named on the planning or building regulation application forms and may be used for no other purpose. The copyright of the drawing and designs remains the architects. All copies are for information only about the application; they may be used for no other purpose without the express written permission of Nye Saunders Ltd Chartered Architects.</small>	Project	Project No.	Drawing No.	Revision.	Date
	St. Paul's, Egham Hythe	21047	P52	-	14/11/23
	Drawing Title	Scale	Paper Size	Drawn By	Checked By
	Location and Block Plan - as proposed	1:500 & 1:1250	A3	MS	-

nyesaunders
 CHARTERED ARCHITECTS
 3 Church Street, Godalming, Surrey. GU7 1EQ
www.nyesaunders.co.uk e-mail: info@nyesaunders.co.uk Tel: 01483 418600

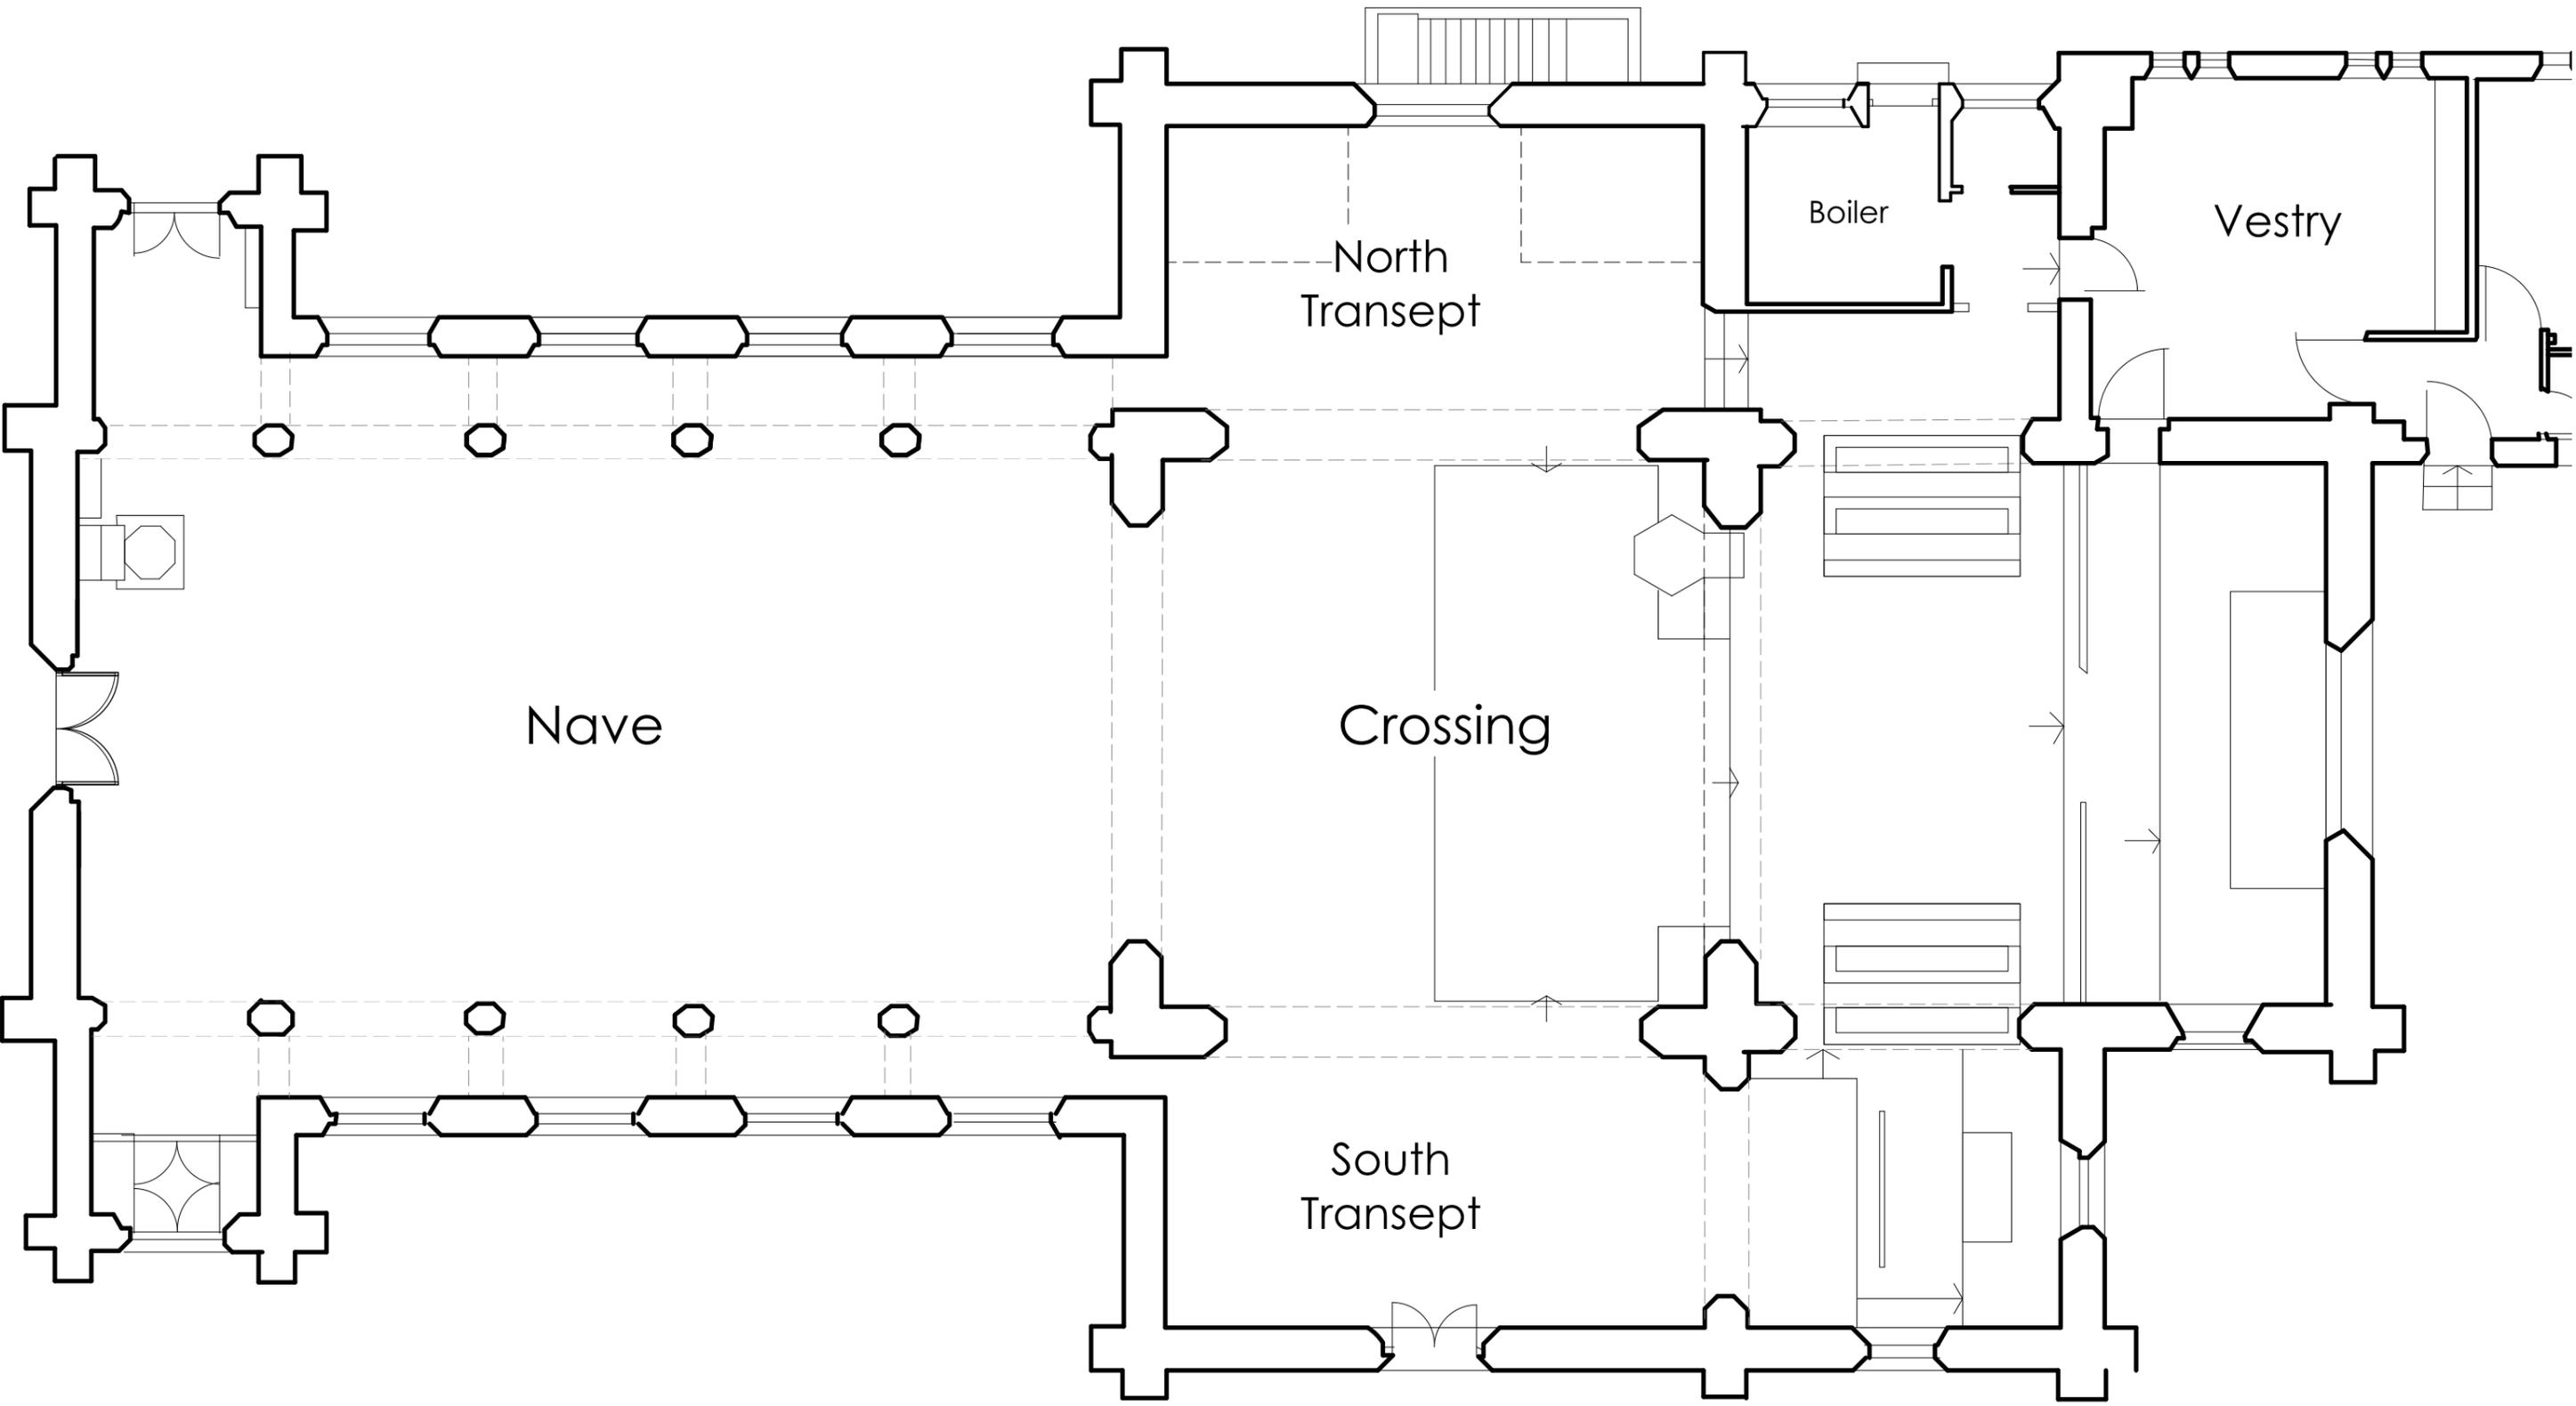

0m 1m 2m 3m 4m 5m 10m
 Scale 1:100




© Nye Saunders Ltd - Chartered Architects

Rev	Amendments	Date
A	Additional detail added	16/11/23

<small>Do not scale from this drawing except for Planning Application purposes All dimensions are to be verified prior to construction</small> This drawing is prepared for Local Authority approval on behalf of the applicant named below and/or named on the planning or building regulation application forms and may be used for no other purpose. The copyright of the drawing and designs remains the architect's. All copies are for information only about the application; they may be used for no other purpose without the express written permission of Nye Saunders Ltd Chartered Architects.	Project St. Paul's, Egham Hythe	Project No. 21047	Drawing No. E01	Revision. A	Date 27/7/22
	Drawing Title Plan - as existing	Scale 1:100	Paper Size A3	Drawn By MS	Checked By -

nyesaunders
 CHARTERED ARCHITECTS
 3 Church Street, Godalming, Surrey. GU7 1EQ
www.nyesaunders.co.uk e-mail: info@nyesaunders.co.uk Tel: 01483 418600

St. Paul's Road

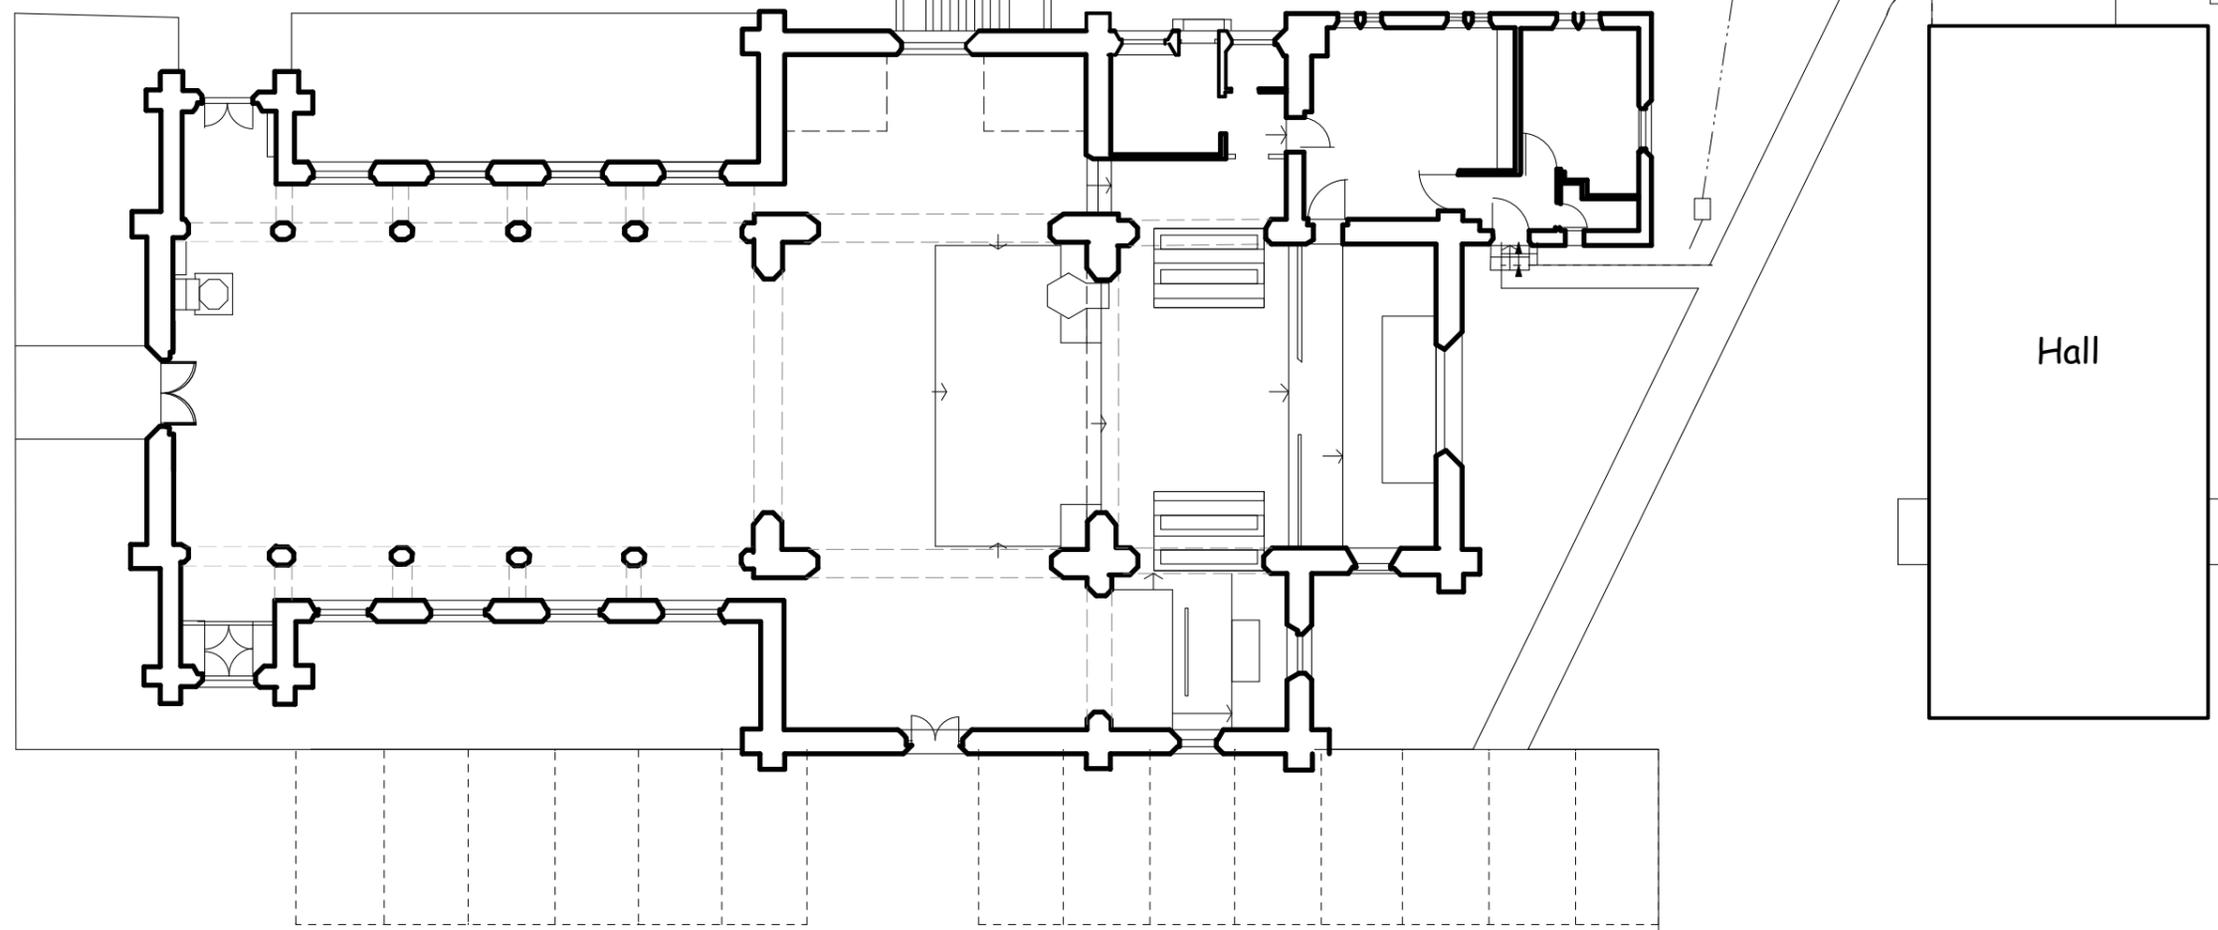

Scale 1:200




© Nye Saunders Ltd - Chartered Architects

Rev	Amendments	Date


<small>Do not scale from this drawing except for Planning Application purposes</small> <small>All dimensions are to be verified prior to construction</small> <small>This drawing is prepared for Local Authority approval on behalf of the applicant named below and/or named on the planning or building regulation application forms and may be used for no other purpose. The copyright of the drawing and designs remains the architect's. All copies are for information only about the application; they may be used for no other purpose without the express written permission of Nye Saunders Ltd Chartered Architects.</small>	Project	Project No.	Drawing No.	Revision.	Date
	St. Paul's, Egham Hythe	21047	E02		27/7/22
	Drawing Title	Scale	Paper Size	Drawn By	Checked By
	Site Plan - as existing	1:200	A3	MS	-

nyesaunders
 CHARTERED ARCHITECTS
 3 Church Street, Godalming, Surrey. GU7 1EQ
www.nyesaunders.co.uk e-mail: info@nyesaunders.co.uk Tel: 01483 418600

Reproduced from the Ordnance Survey 1998 Superplan Map with the permission of The Controller of HMSO.
 © Crown Copyright.
 Nye Saunders Ltd., Chartered Architects, 3 Church Street, Godalming GU7 1EQ
 License no. AR 100006170

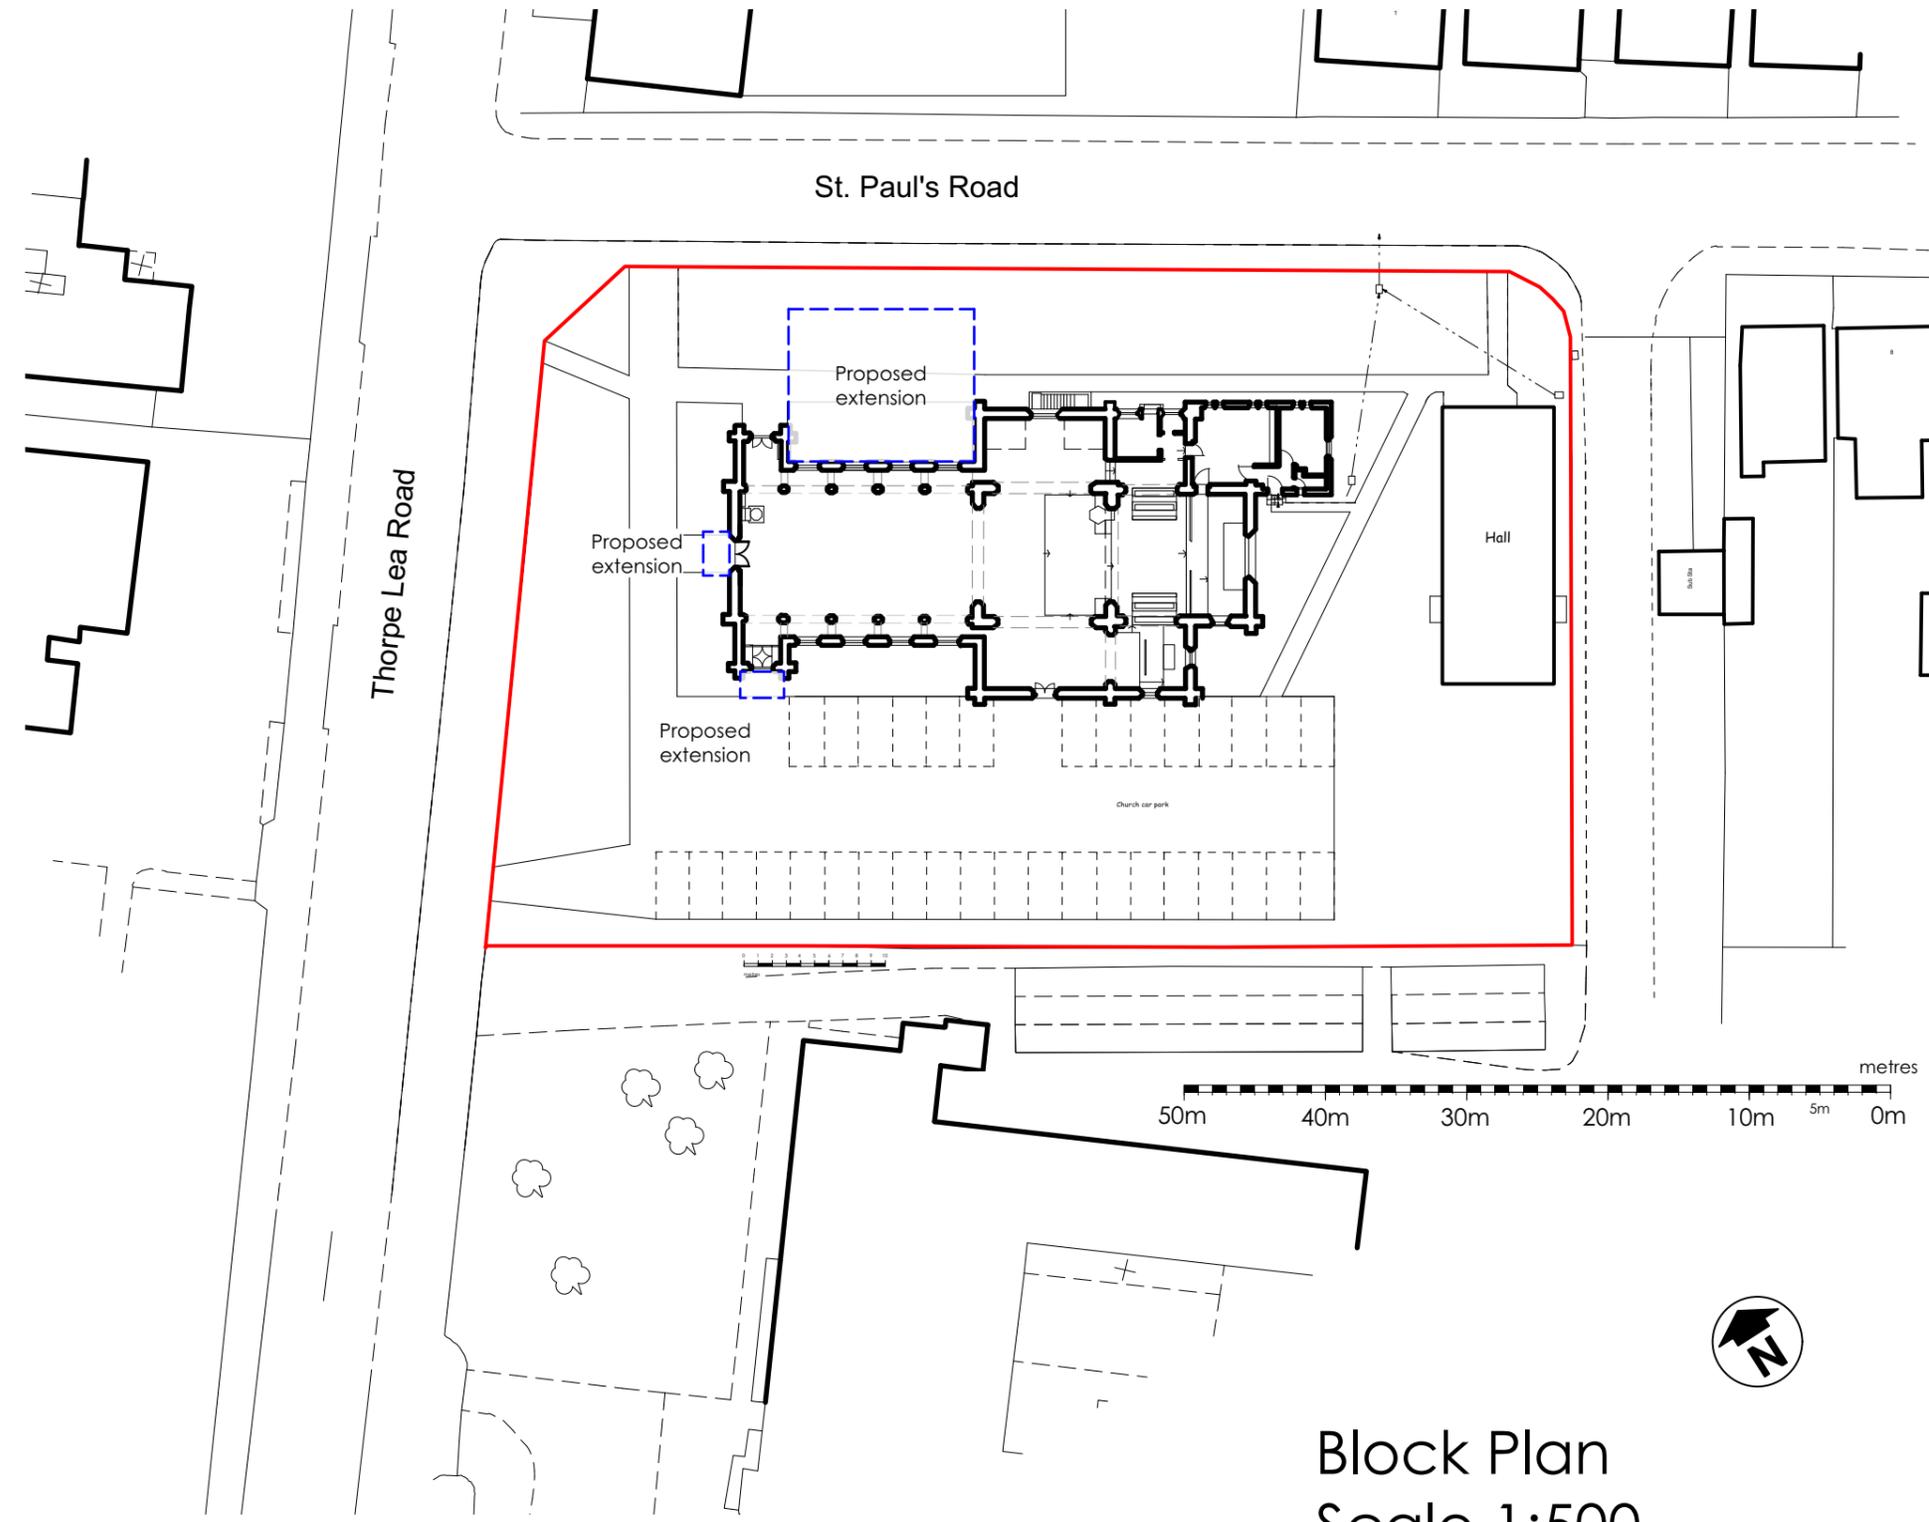

Block Plan
Scale 1:500

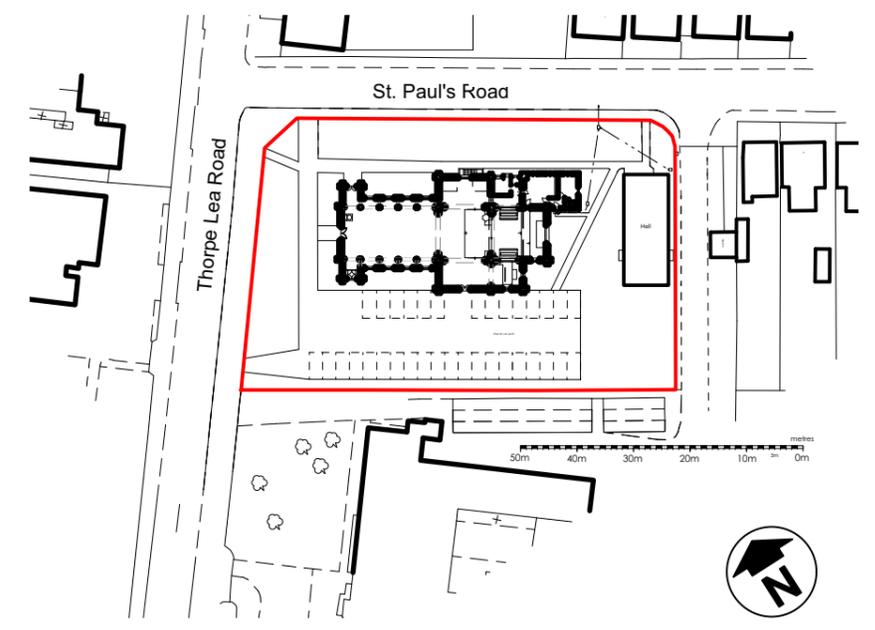

Location Plan
Scale 1:1250

© Nye Saunders Ltd - Chartered Architects

Rev	Amendments	Date
A	Updated for planning application	28/11/23

<small>Do not scale from this drawing except for Planning Application purposes All dimensions are to be verified prior to construction</small> <small>This drawing is prepared for Local Authority approval on behalf of the applicant named below and/or named on the planning or building regulation application forms and may be used for no other purpose. The copyright of the drawing and designs remains the architect's. All copies are for information only about the application; they may be used for no other purpose without the express written permission of Nye Saunders Ltd Chartered Architects.</small>	Project	Project No.	Drawing No.	Revision.	Date
	St. Paul's, Egham Hythe	21047	E03	A	14/11/23
	Drawing Title	Scale	Paper Size	Drawn By	Checked By
	Location and Block Plan - as existing	1:500 & 1:1250	A3	MS	-

nyesaunders
 CHARTERED ARCHITECTS
 3 Church Street, Godalming, Surrey. GU7 1EQ
www.nyesaunders.co.uk e-mail: info@nyesaunders.co.uk Tel: 01483 418600