


This drawings to be read in conjunction with all other documents and specifications, and other consultants drawings.

All levels and dimensions must be checked on site and any discrepancies notified to the Architect immediately.

Drawings must not be scaled. Use figured dimensions only.

Shop drawings of manufactured items must be approved by the Architect before work is cut in hand.

This drawing is Copyright

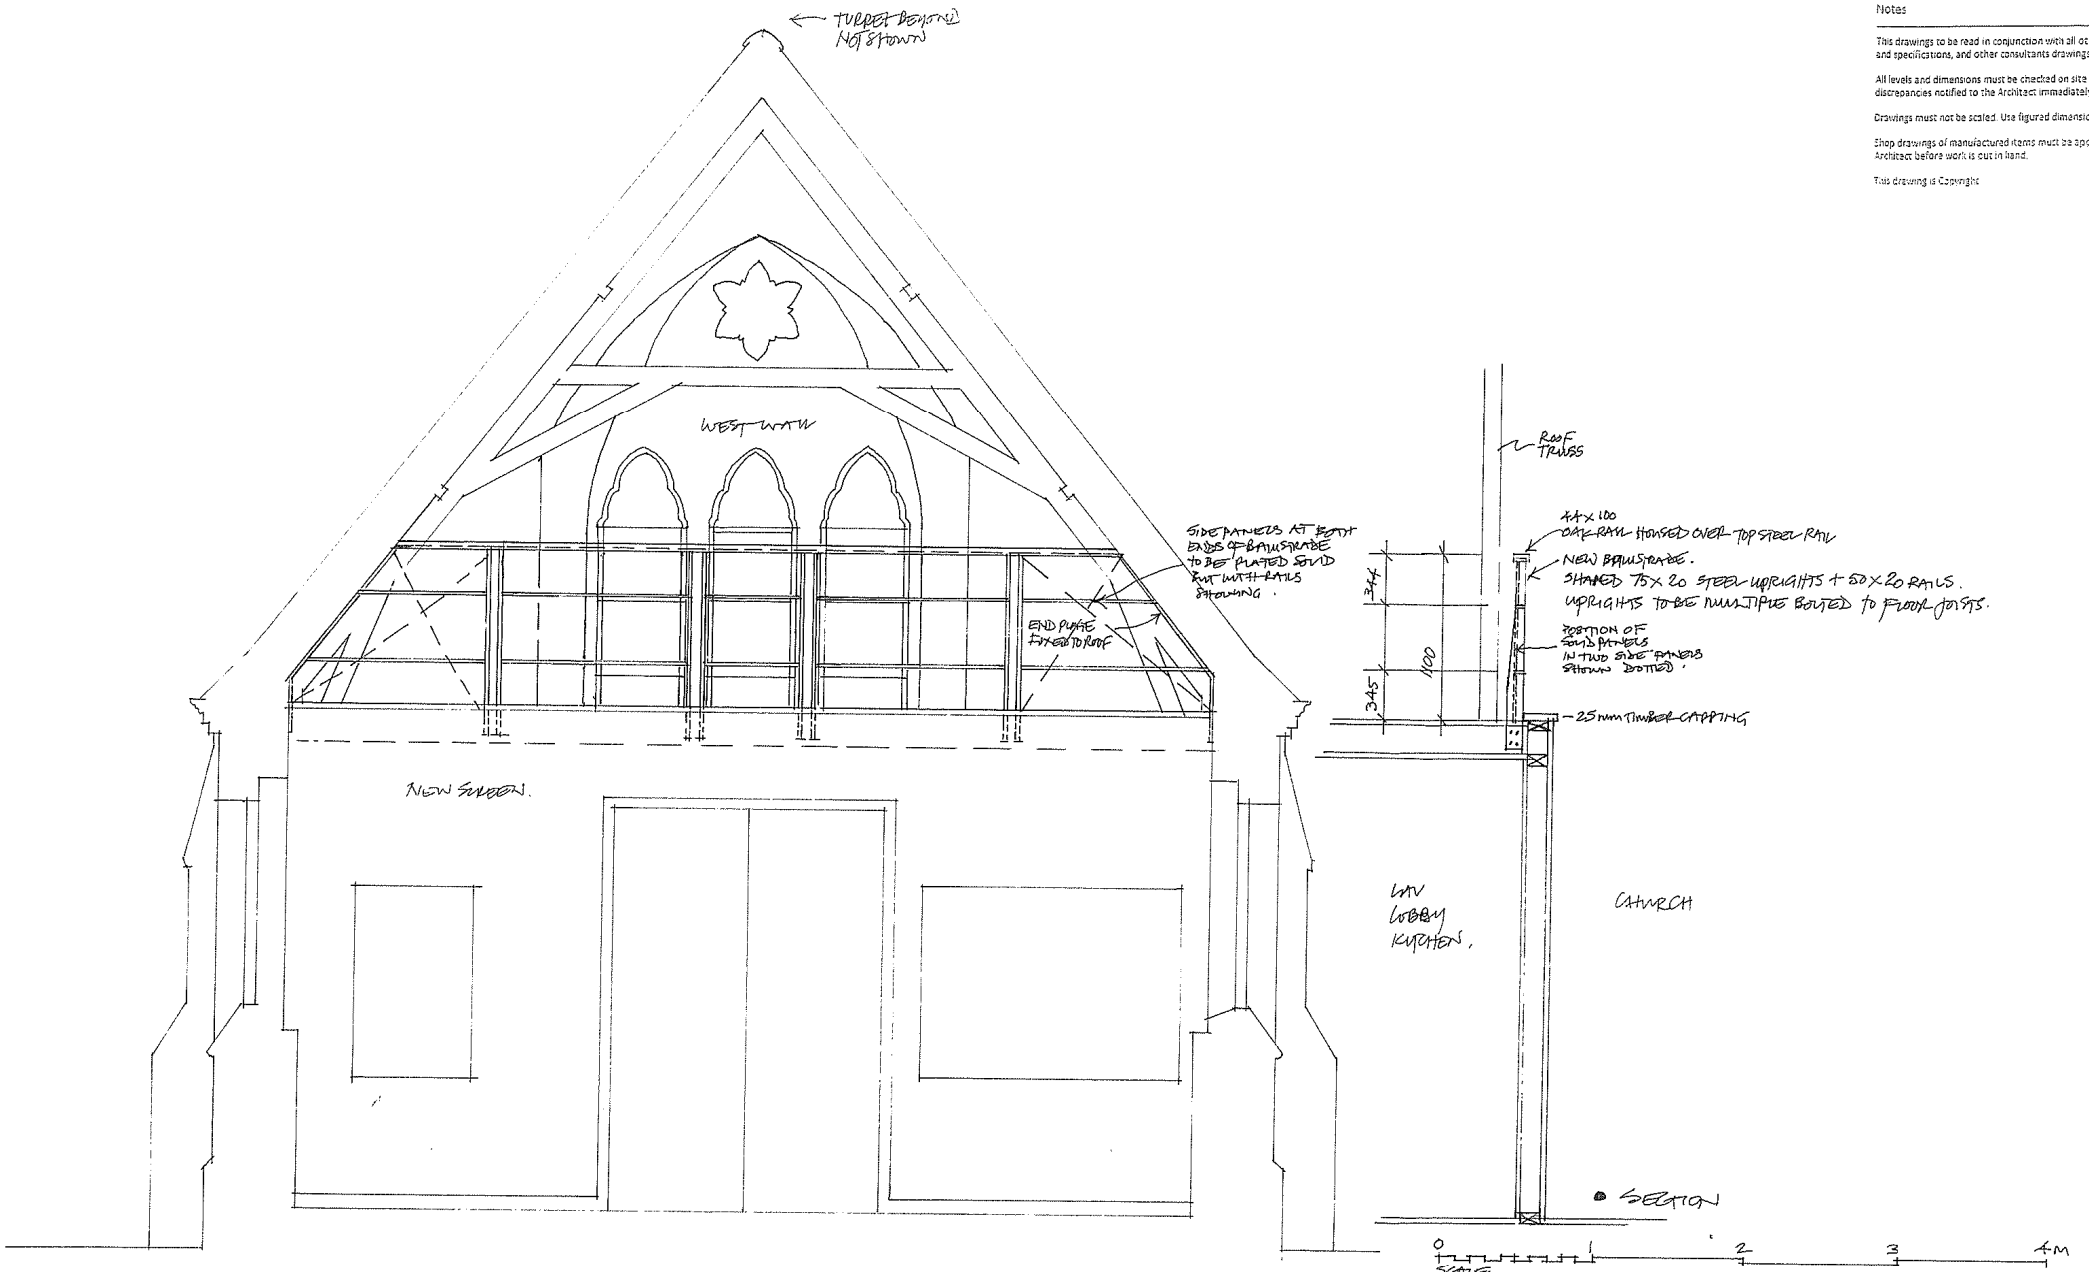

CROSS SECTION LOOKING WEST SHOWING BALUSTRADE TO FLOOR ABOVE LAV/LOBBY/KITCHEN

drawing title <b>ELEVATION &amp; SECTION OF PROPOSED WEST END FL BALUSTRADE</b>		<b>FREELAND REES ROBERTS ARCHITECTS</b> 25 City Road Cambridge CB1 1EP tel 01223 306555 fax 01223 312882 info@frarchitects.co.uk			
client REACH FCC	job title REPAIR CHURCH RENOVATING	scale AS DRAWN @ A3	drawn HFF	date JAN 2011	sheet no out of number 15/055/5