

Notes


This drawings to be read in conjunction with all other documents and specifications, and other consultants drawings.

All levels and dimensions must be checked on site and any discrepancies notified to the Architect immediately.


Drawings must not be scaled. Use figured dimensions only.

Shop drawings of manufactured items must be approved by the Architect before work is put in hand.

This drawing is Copyright.

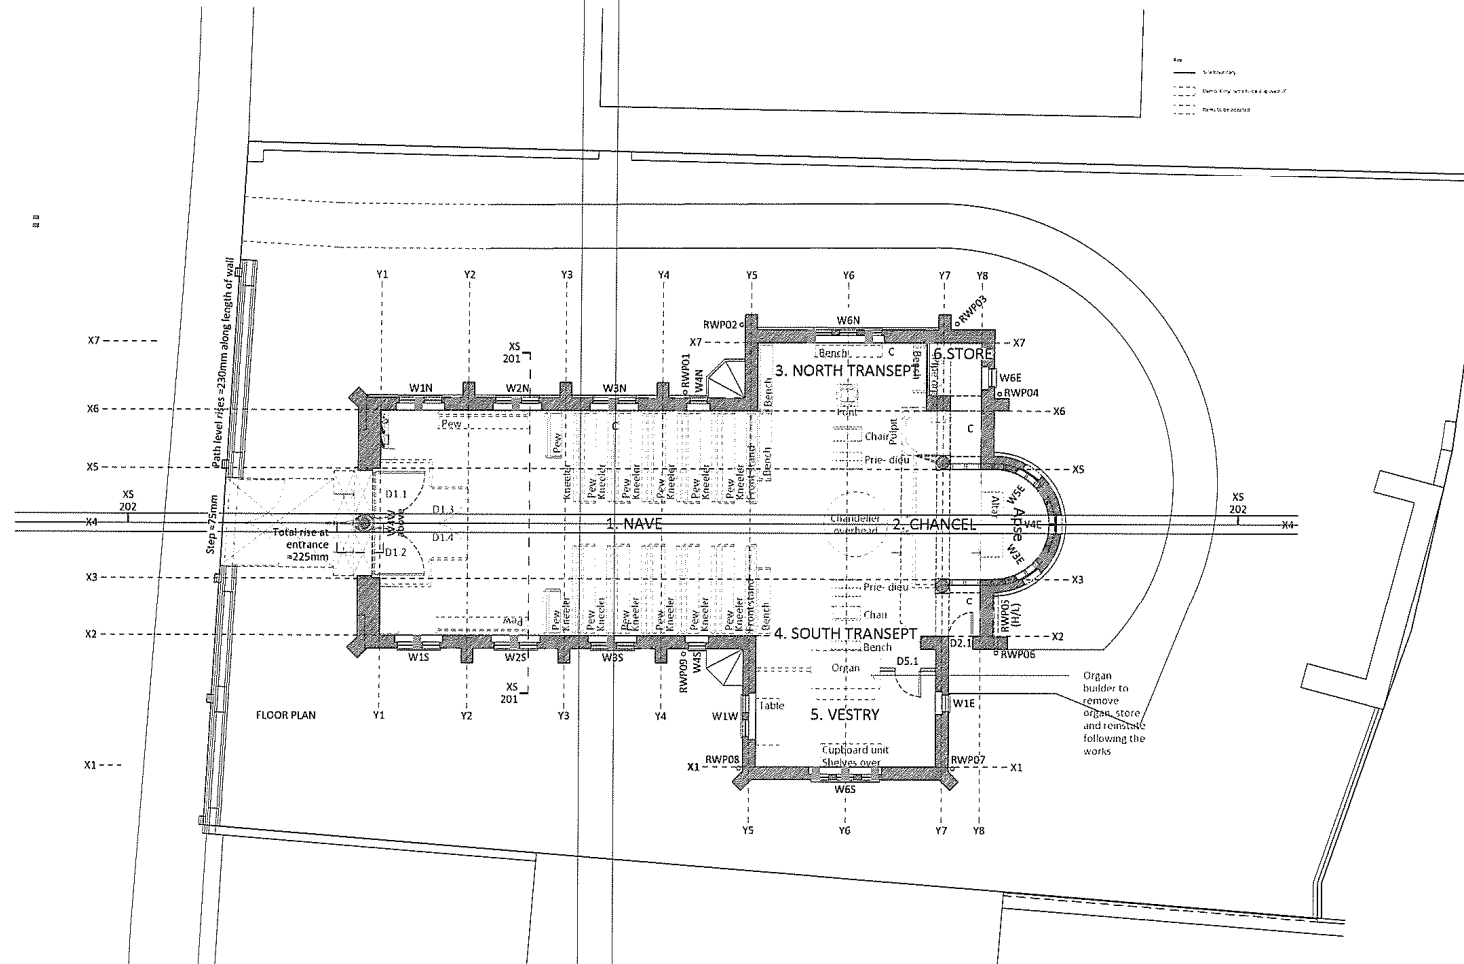

revisions

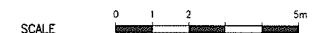

**Freeland Rees Roberts Architects**  
25 City Road, Cambridge CB1 1DP 01223 366555 info@rrearchitects.co.uk

client  
The Vicar and PCC of the Church of  
St Ethreda and the Holy Trinity, Reach

job title  
Reordering

drawing title  
Existing plan  
General arrangement

scale size drawn date  
1:50 A2 FRR Oct 18

drawing no. rev  
15.055 / 51