


Do not scale off this drawing. Work to figured dimensions any discrepancy to be reported to the Architects. Refer to larger scale drawings where available.

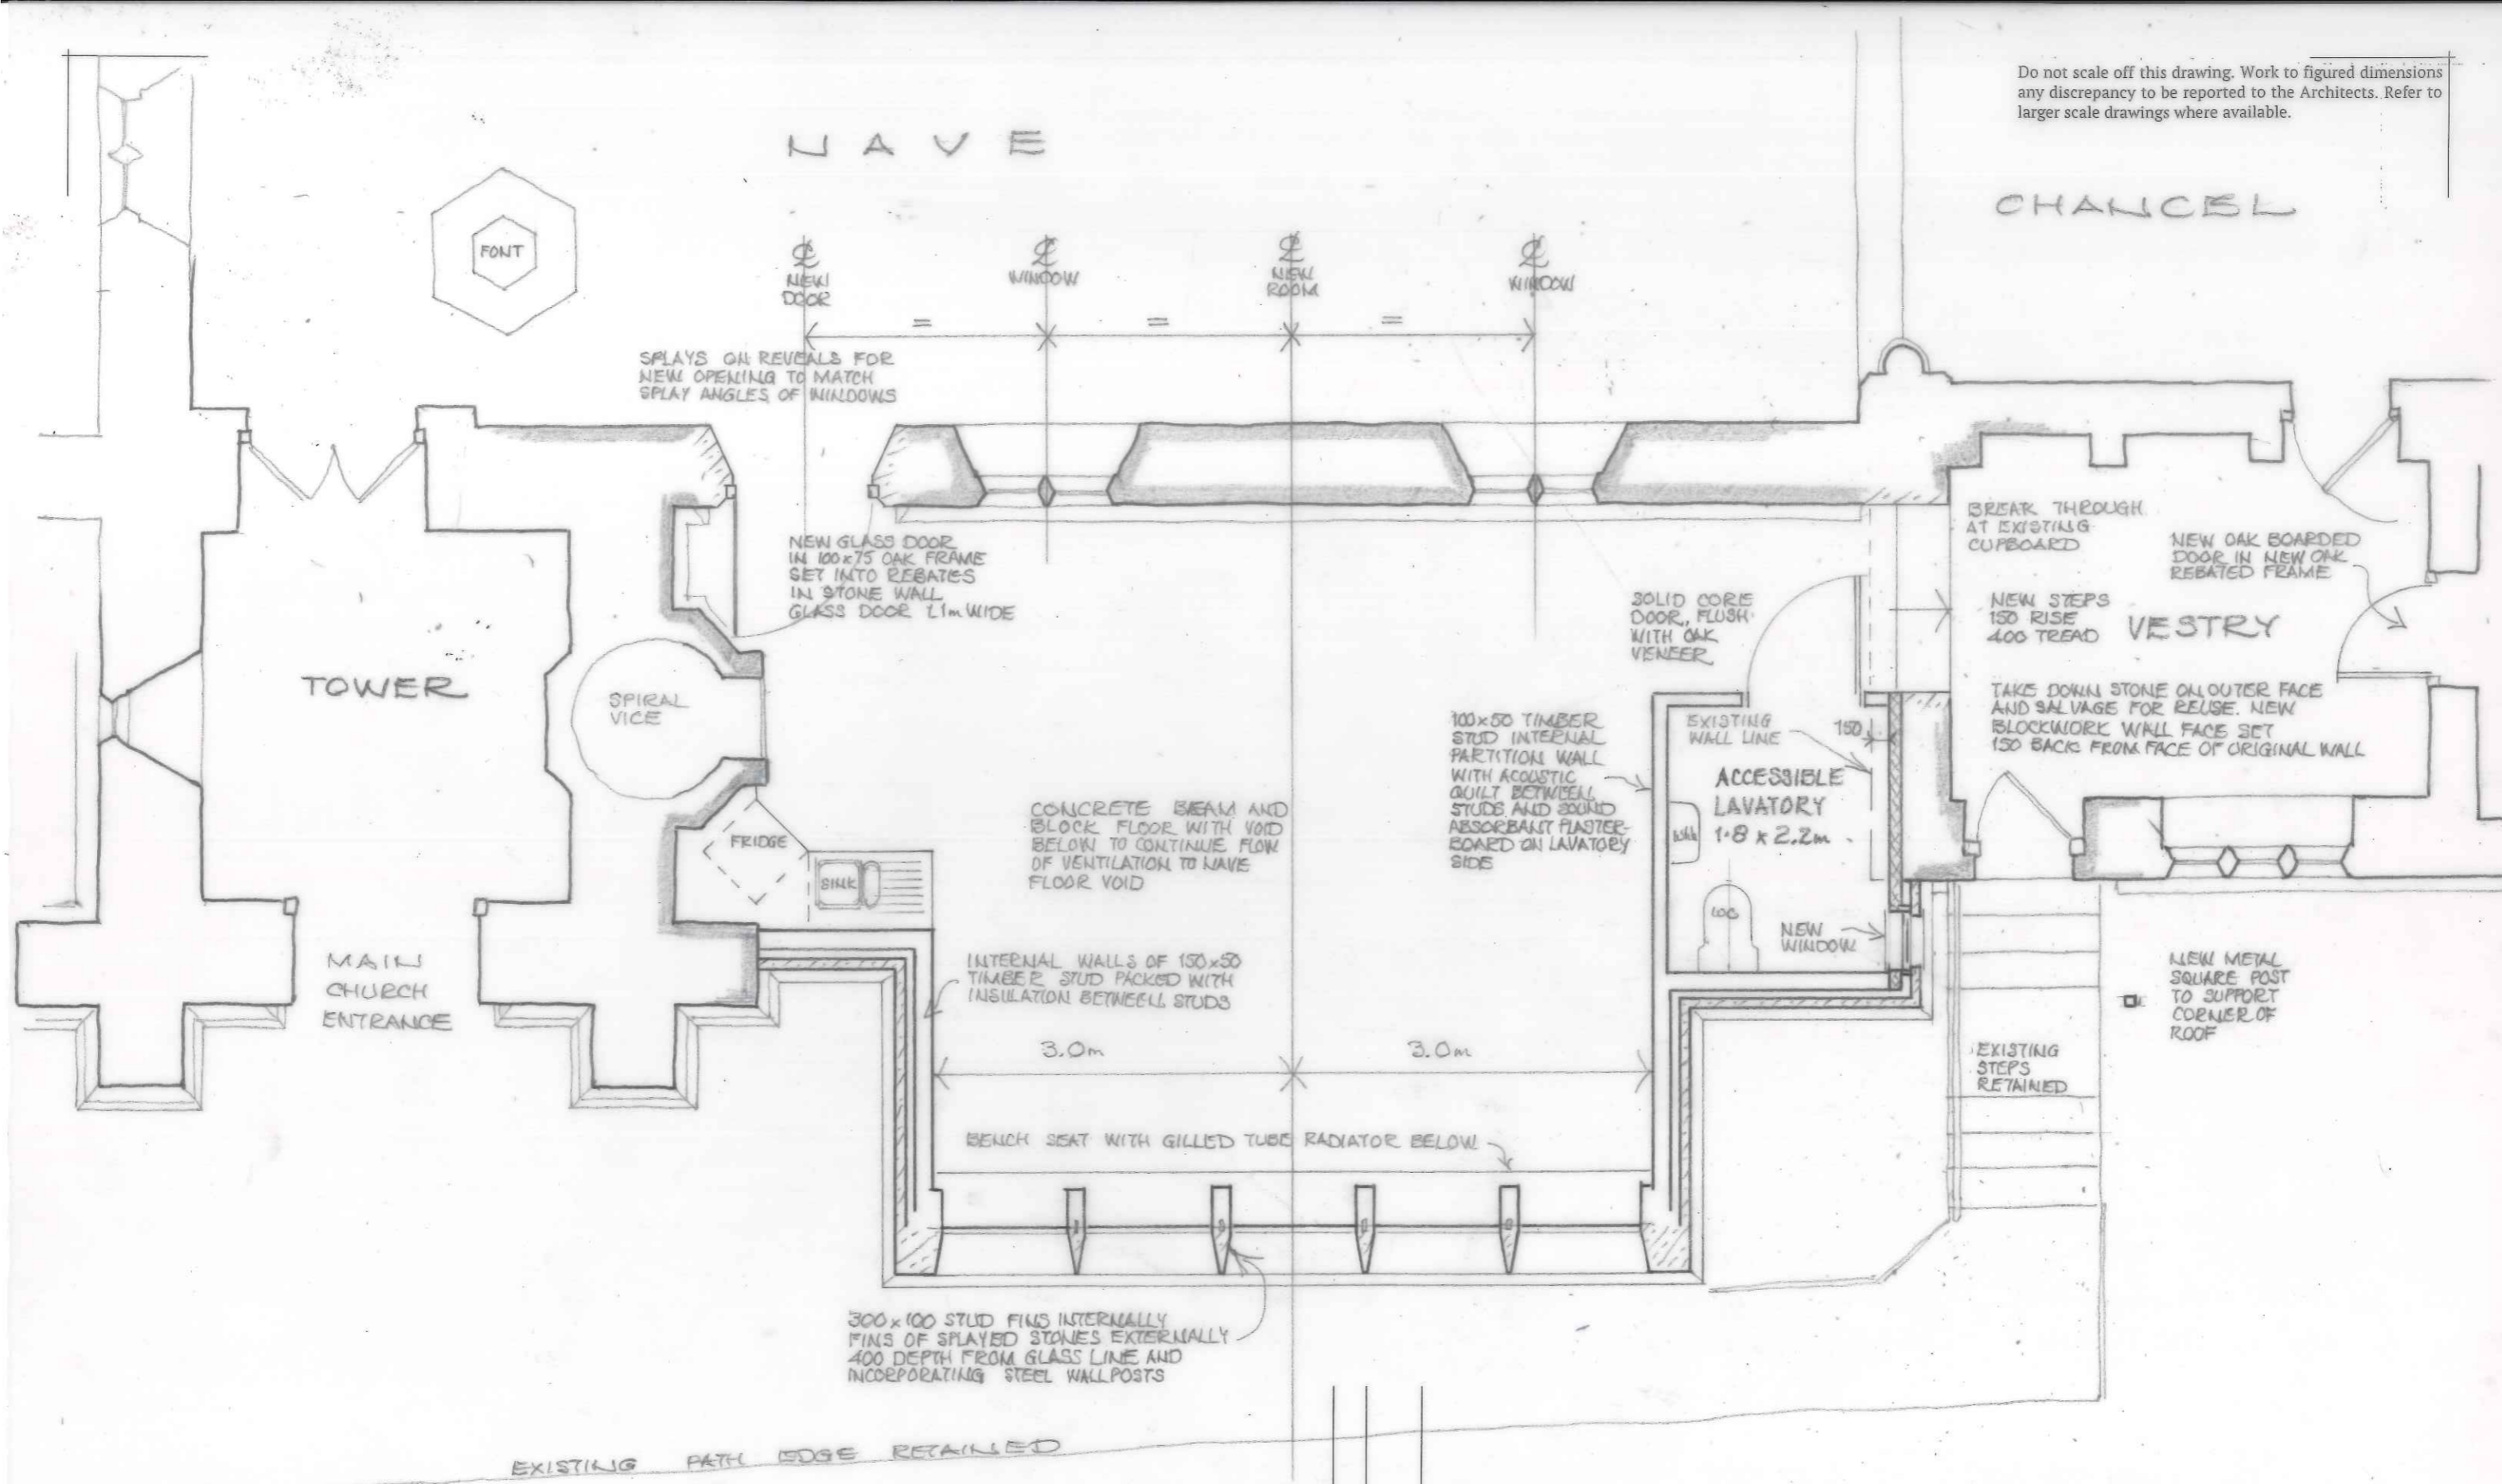

Rev	By	Date	Revision Note	Client/Project	Stage	Scale	Drawn	Checked	Date
				BECKWITHSHAW PCC ST MICHAEL & ALL ANGELS		1:50 AT A3	SR		JULY 2020
				Drawing Title / Description					
				SOUTH EXTENSION					
Proj. Ref.	Originat.	Volume	Level	Type	Role	Number	Suit.	Rev	
4604	PBA	XX	22	DR	A	(00)21			
File Name									
Copyright Pearce Bottomley LLP									

BA
 Pearce Bottomley LLP
 Roman Ridge,
 Main Street,
 Aberford, Leeds,
 LS25 3AW
 T: 0113 281 2000
 E: pbb@pbarchitects.co.uk
 W: www.pbarchitects.co.uk
 ARCHITECTS