




AS PROPOSED

NOTES

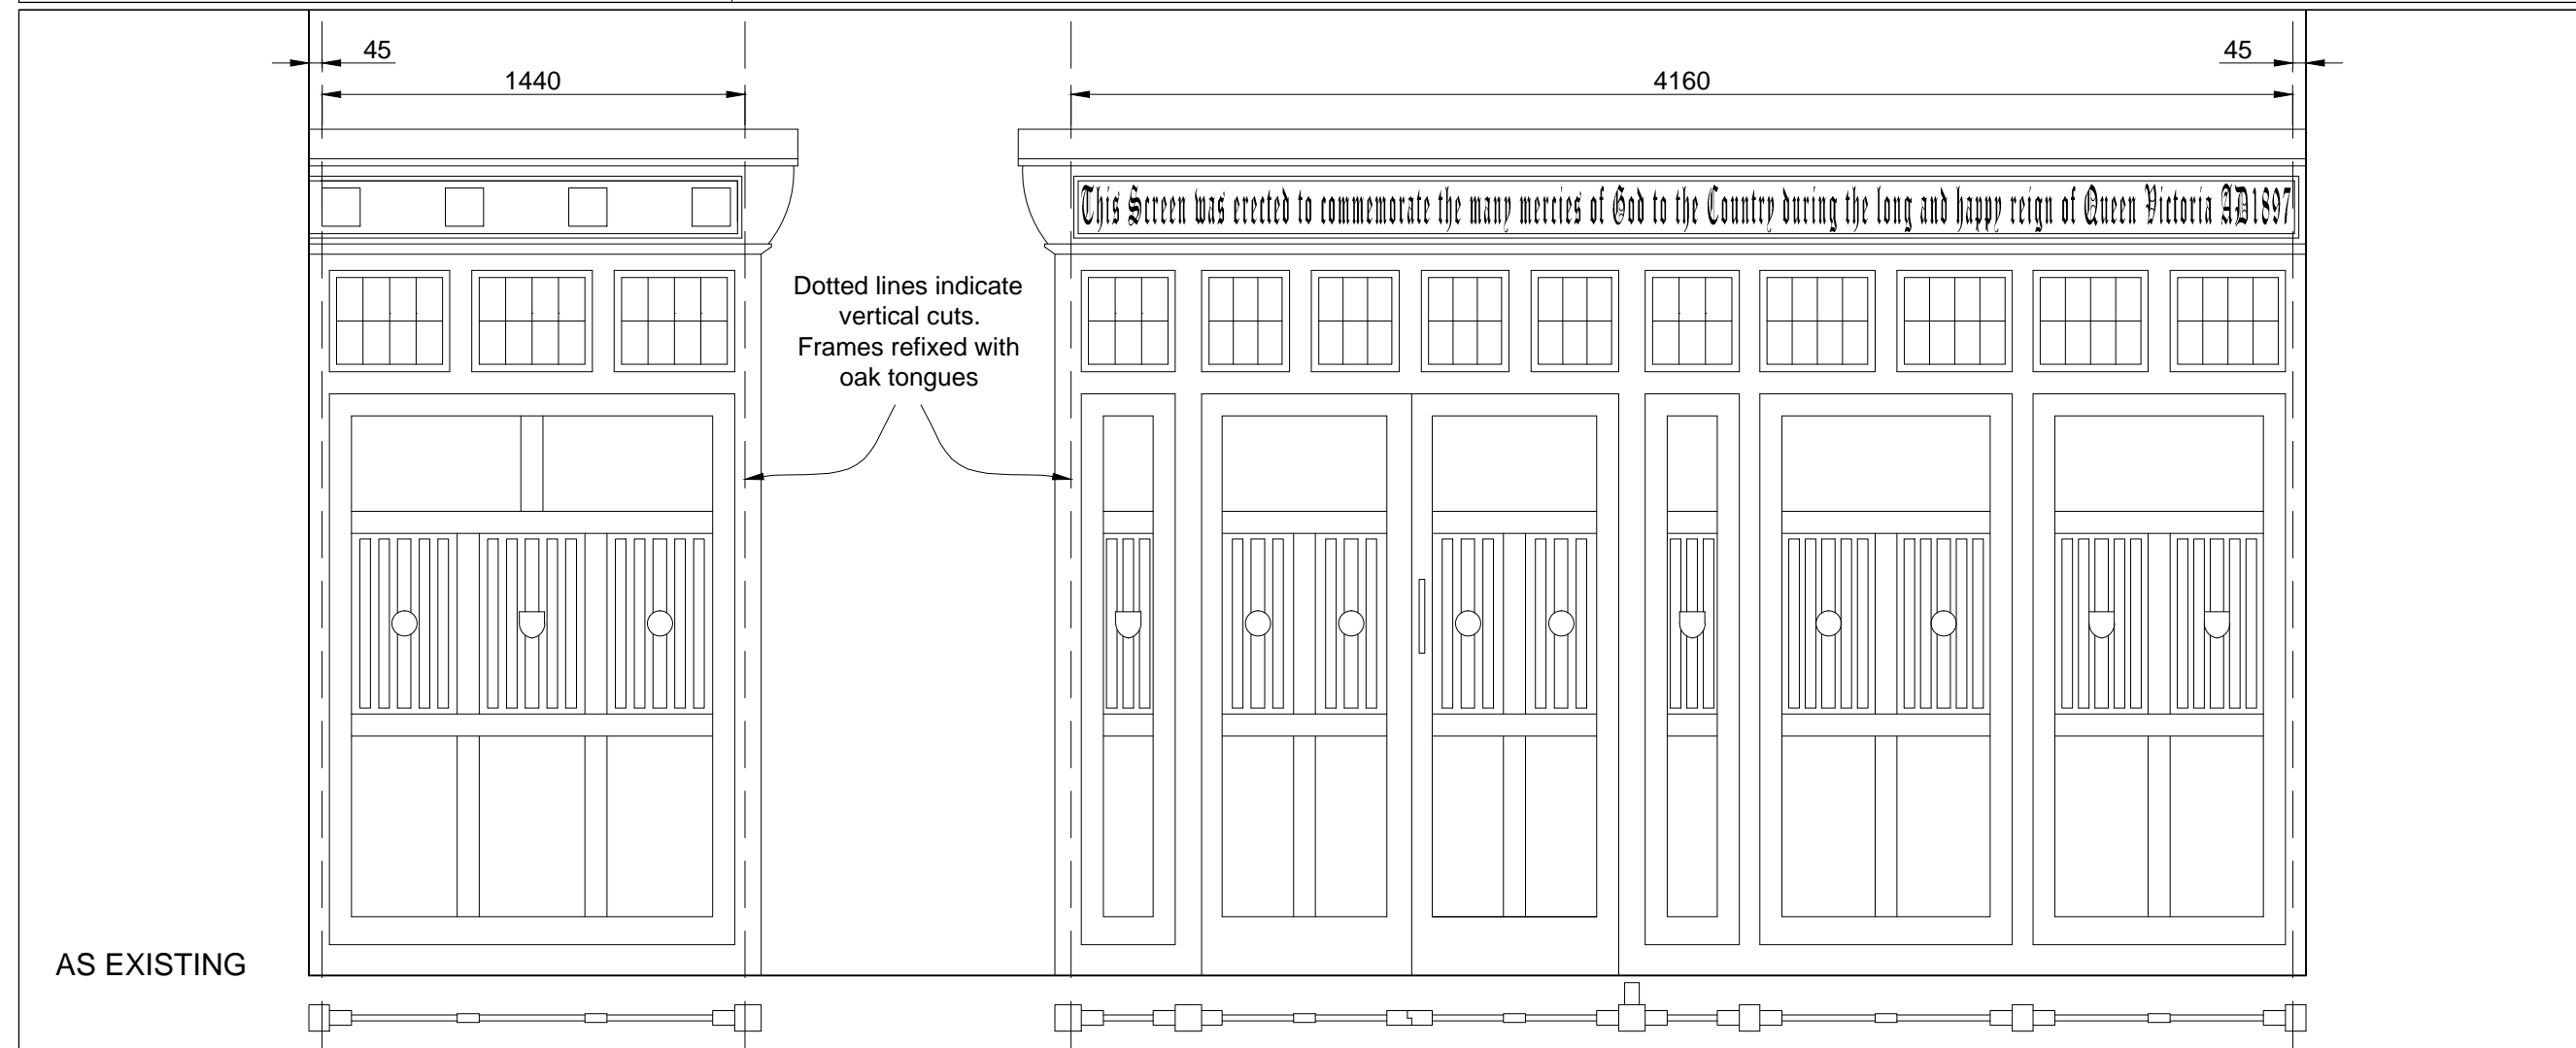

AS EXISTING

Autocad drawing - from file 135006 Layout Sk01

Client: St Peter's Heversham PCC

Paul Grout Associates
01539 741199

ST PETER'S, HEVERSHAM
ENTRANCE AREA

SCREEN ELEVATIONS
EXISTING & PROPOSED

Scale: 1.25 (A3) Drwg: 135/ 11A