

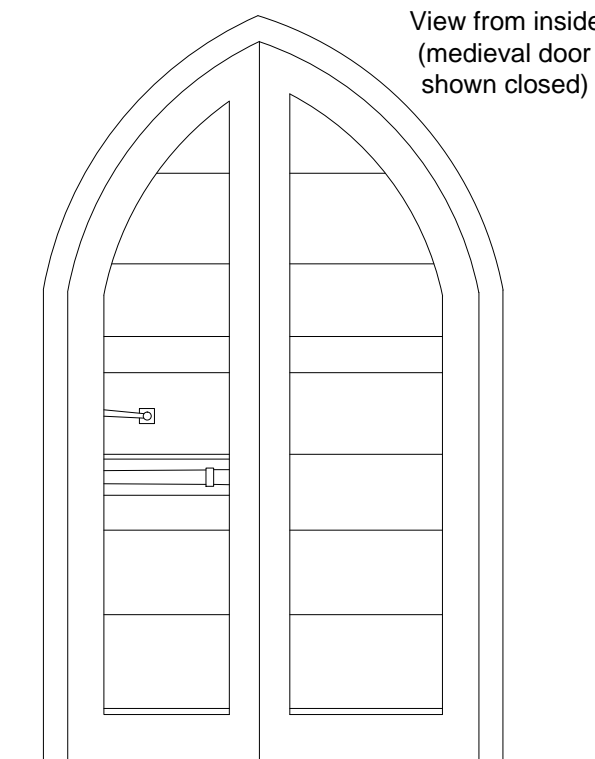
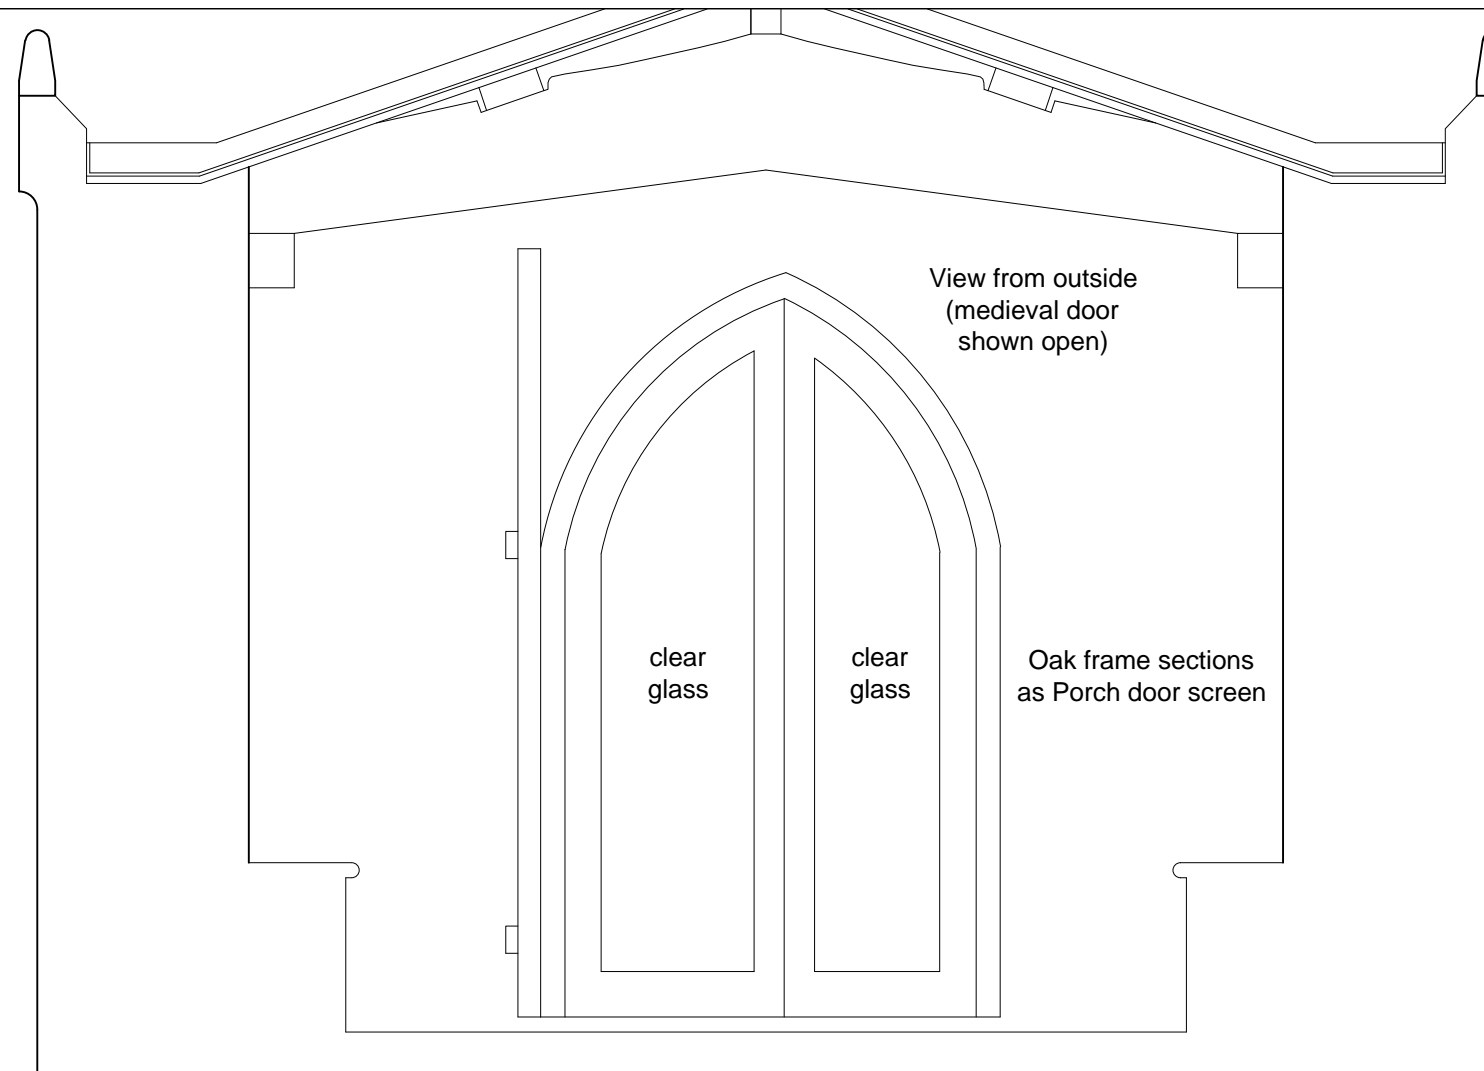


NOTES

AS PROPOSED

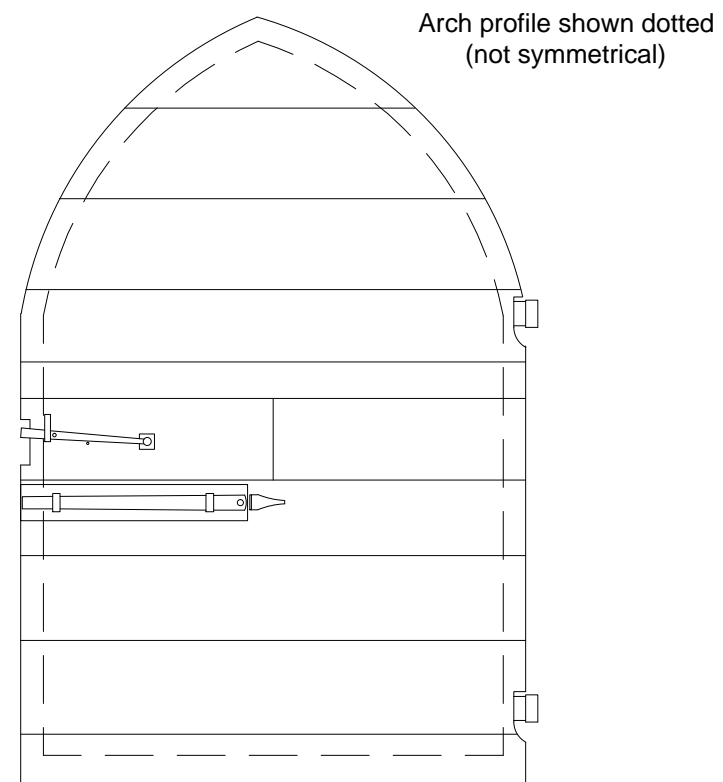

AS EXISTING

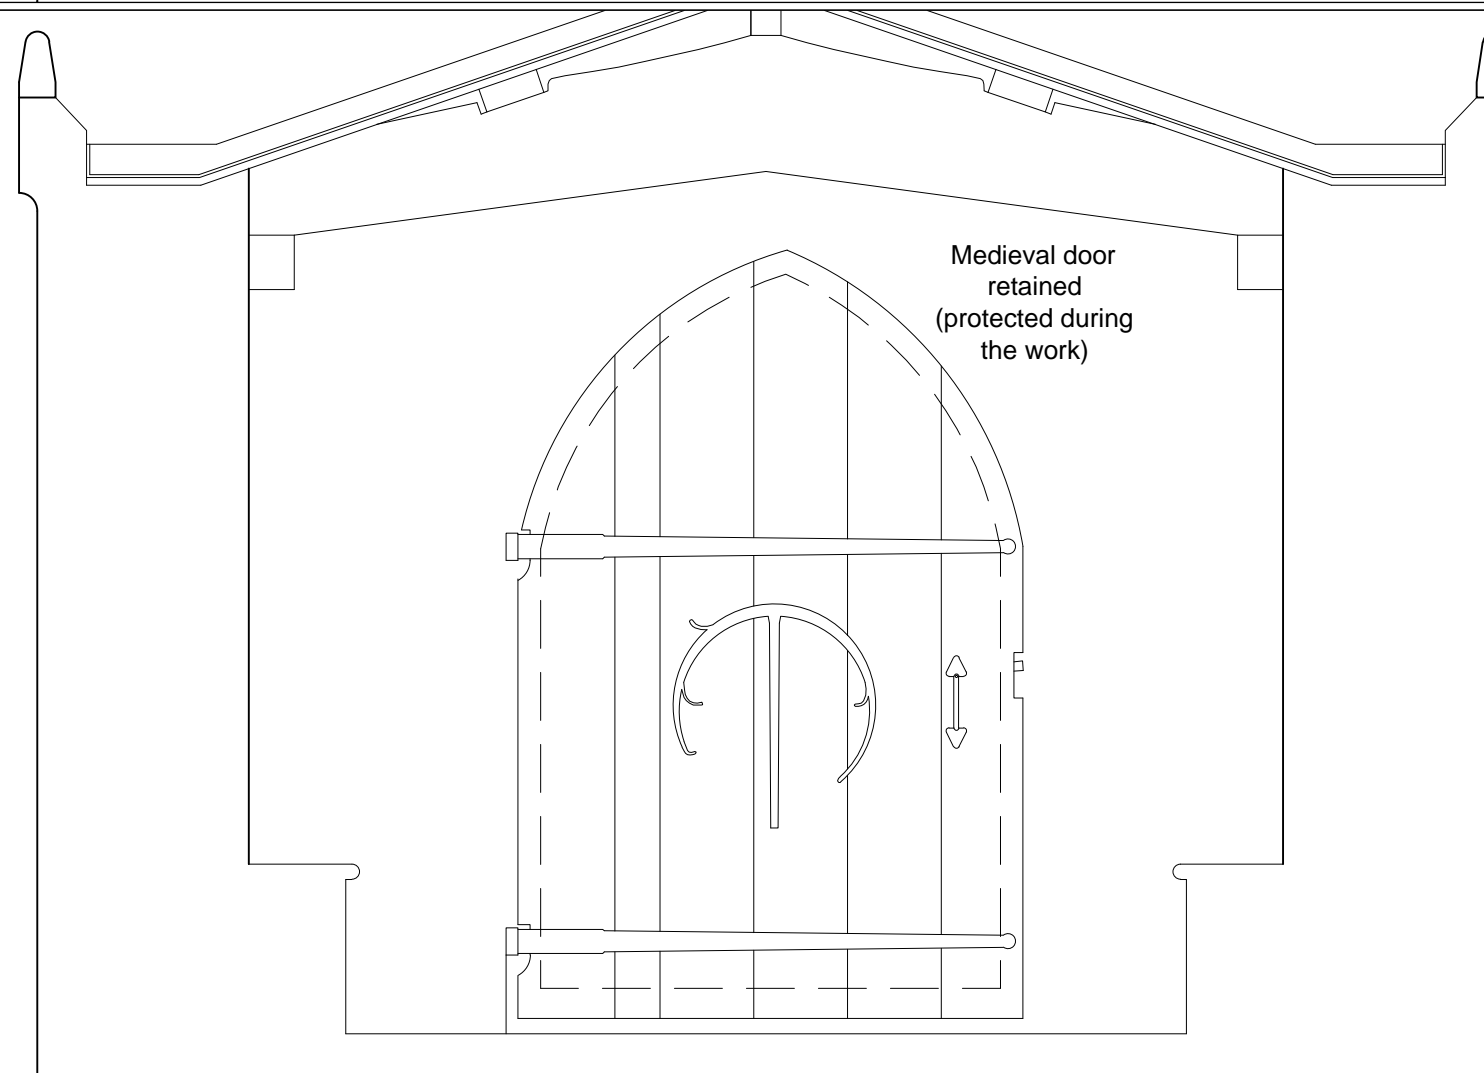

Autocad drawing - from file 135006 Layout 12

Client: St Peter's Heversham PCC

Paul Grout Associates  
01539 741199

ST PETER'S, HEVERSHAM  
ENTRANCE AREA

INTERNAL PORCH DOOR  
EXISTING & PROPOSED

Scale: 1.25 (A3) Drwg: 135/ 12A