
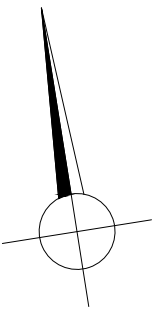


NOTES

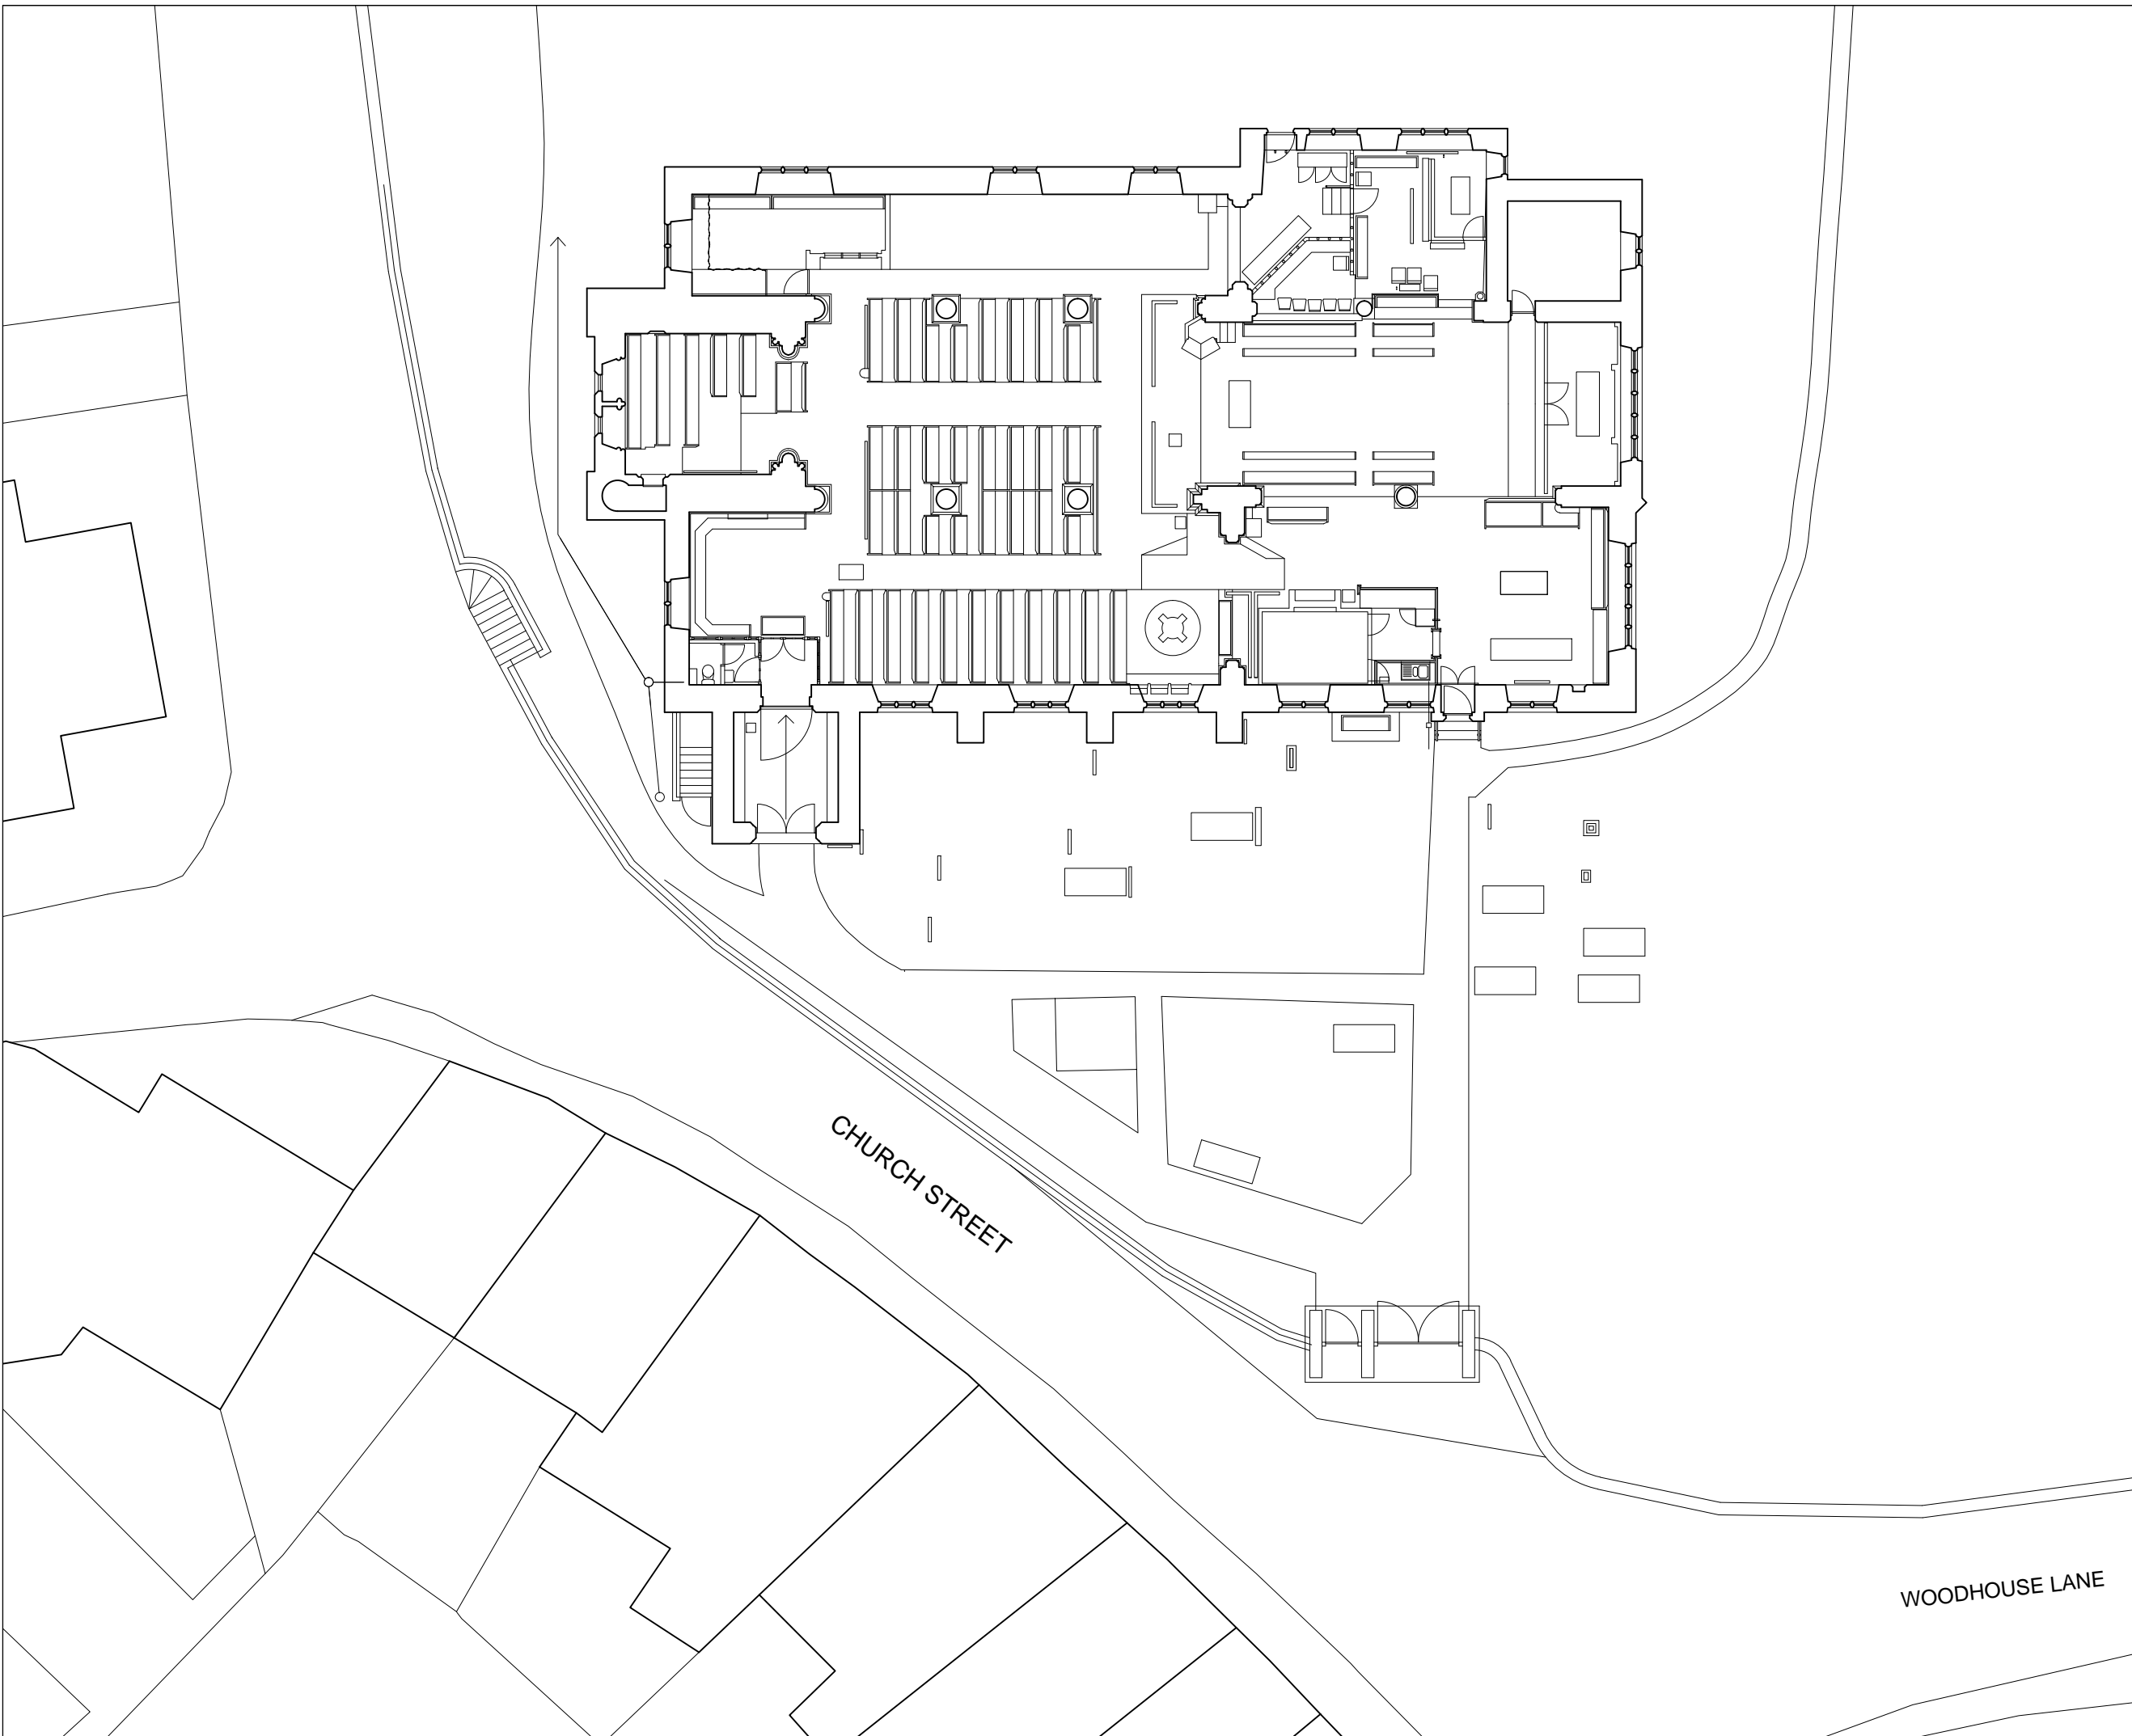

Autocad drawing - from file 135008 Layout SP01ex

Client: St Peter's Heversham PCC

Paul Grout Associates
01539 741199

**ST PETER'S, HEVERSHAM
ENTRANCE AREA**

**SITE PLAN
AS EXISTING**

Scale: 1.200(A3) Drwg: 135/ **SP01ex**