



ELEVATION J




PANEL PROFILE 1:10

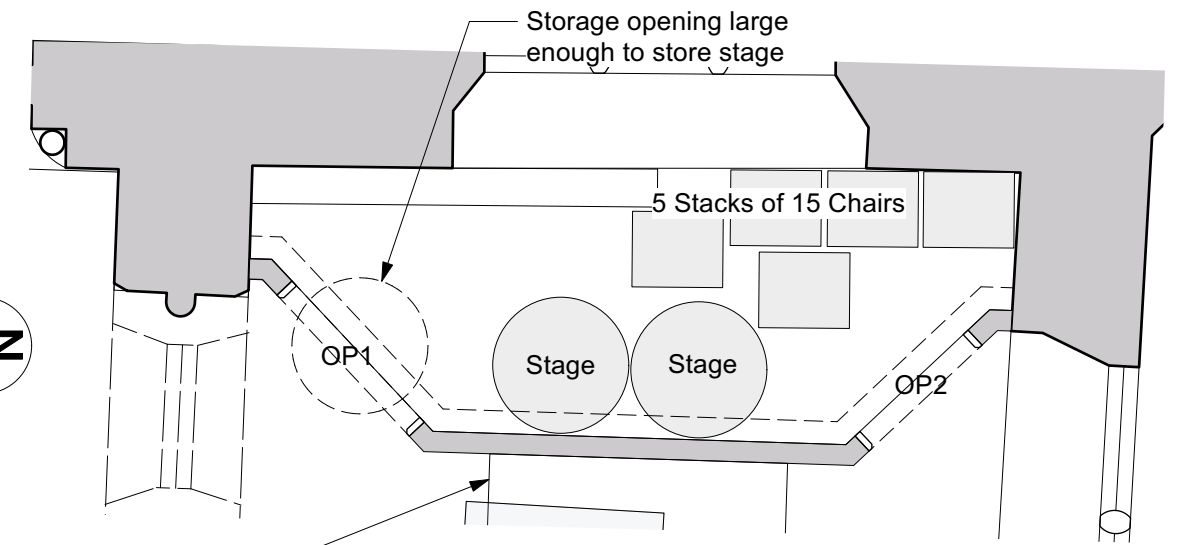

SCREEN PLAN 1:50

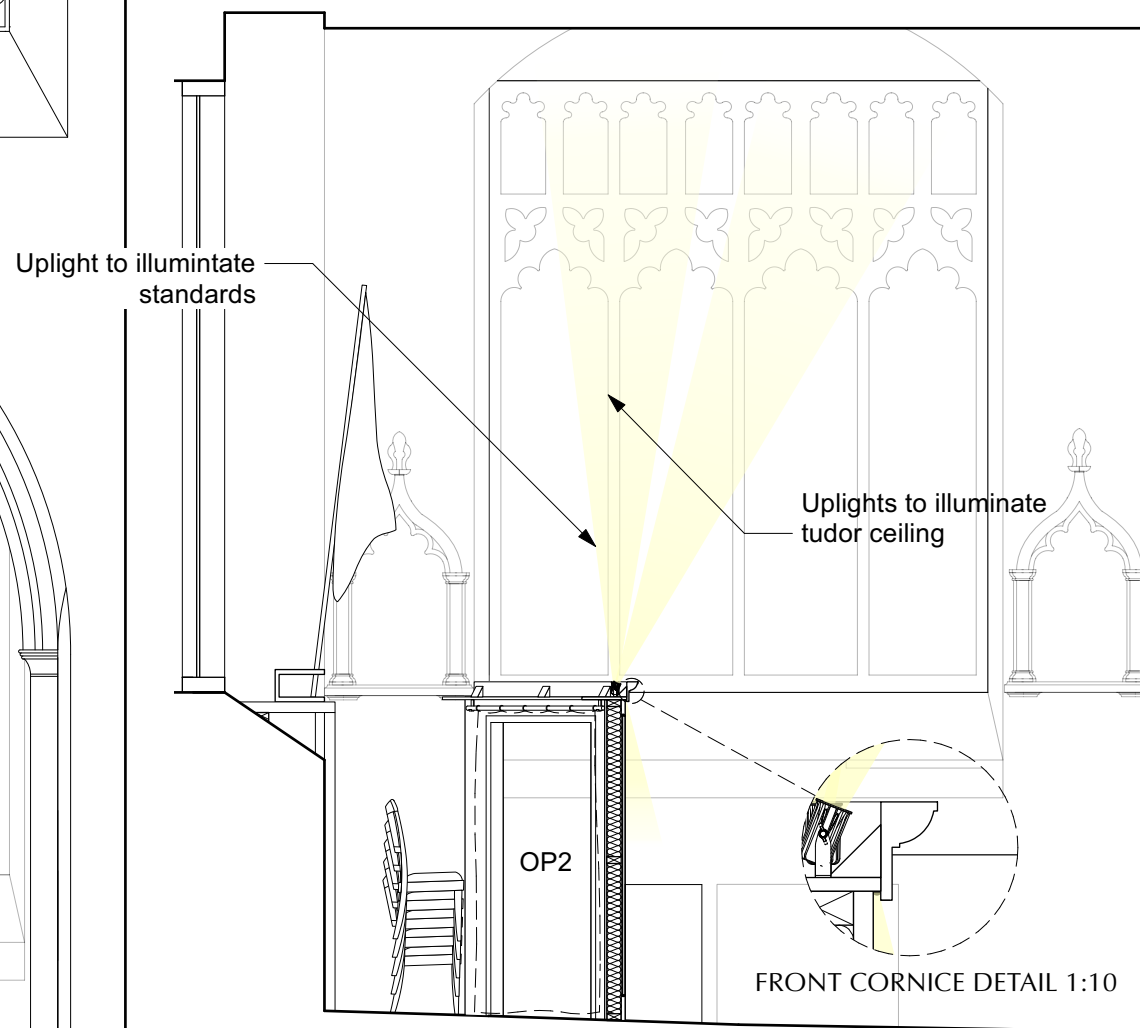

ELEVATION K

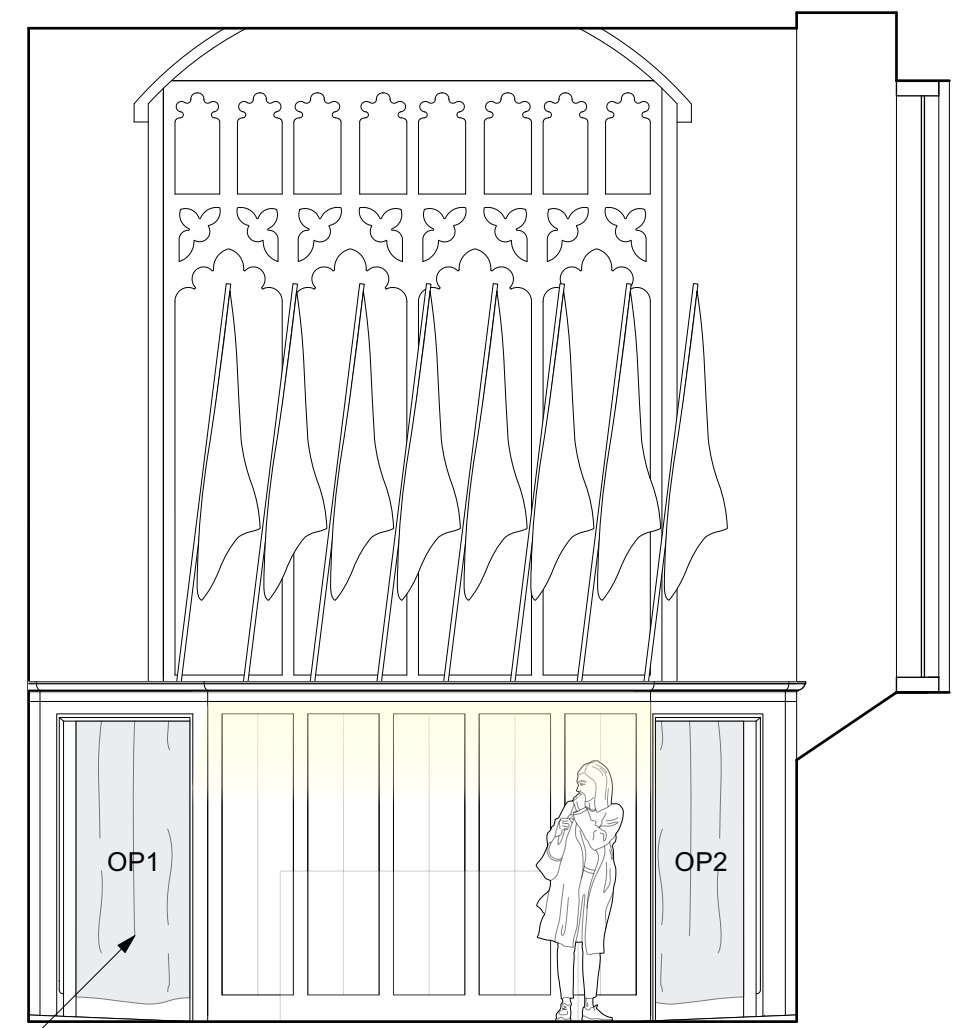

ELEVATION L

2 Faculty/tender issue.

SMJ 19/10/2022



**NICHOLAS VANBURGH**

2a Esdelle Street, Norwich NR3 3BN  
01 603 928 506 / 07854 939 411  
nicholas@nicholasvanburgh.co.uk

Nicholas Vanburgh Ltd. Registered in England No. 5953306

**ST. NICHOLAS' CHURCH**

Church Street, Dereham, Norfolk

For Dereham PCC

Scale: 1:100 @ A3

**St. George's Chapel Screen Elevations**

Drawing No: **SND21.21.2**

Date: 20/01/2022

Drawn by: SMJ