

P:\Lydiard Millicent - All Saints - 0771\Drawings, Photos & Graphics\B2 Drawings\Drawing Board\0771.P.002 Proposed Sections.dwg

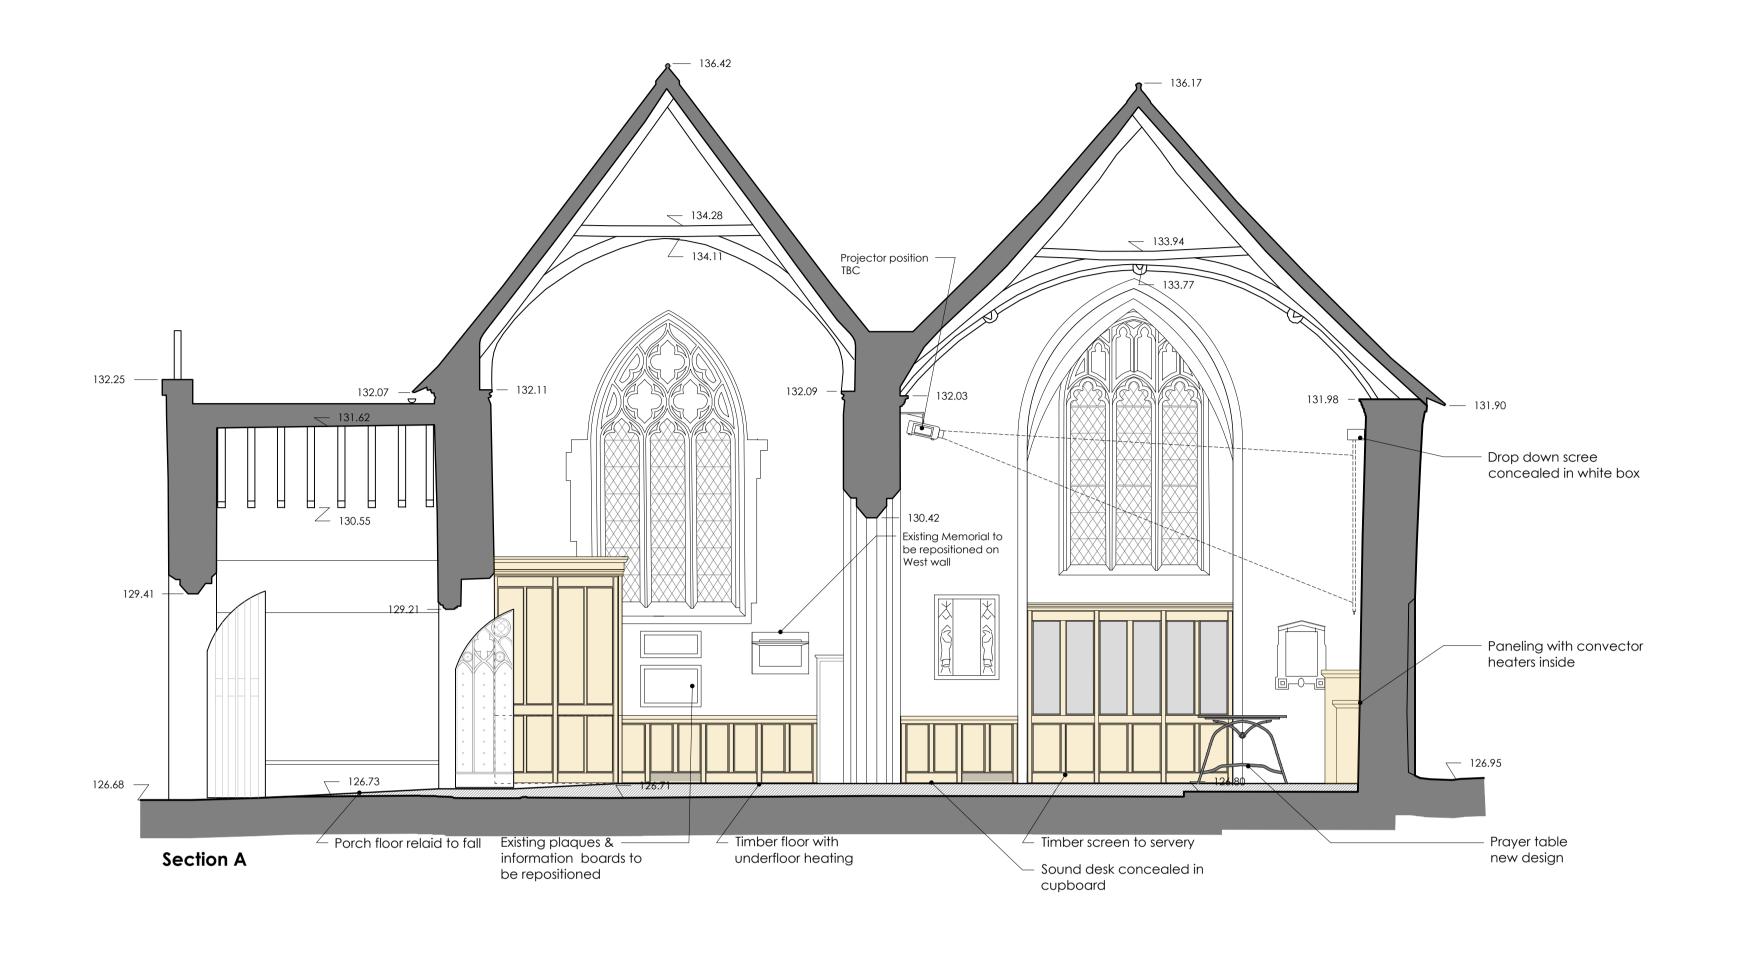



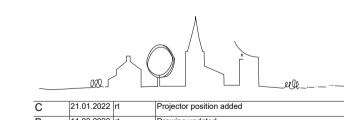

 C
 21.01.2022
 rt
 Projector position added

 B
 11.02.2022
 rt
 Drawing updated

 A
 11.01.2022
 rt
 Section revised

 Revision Project
 Date Initials
 Notes

LYDIARD MILLICENT All Saints

**Proposed Sections** 

PROPOSED

DRAFT

benjamin + beauchamp

architecture design conservation
the borough studios, the borough,
wedmore, somerset BS28 4EB
T 01934 713313 F 01934 713314

T 01934 713313 F 01934 713314

Date Scale 1:50 at A1

rev C

0771.P.002